

HERITAGE PLACE

A P.R.U.D.


PHASE NO. 2

IN SOUTH OGDEN CITY

SCALE 1" = 50'

TAXING UNIT: 27

SEE PAGE 74

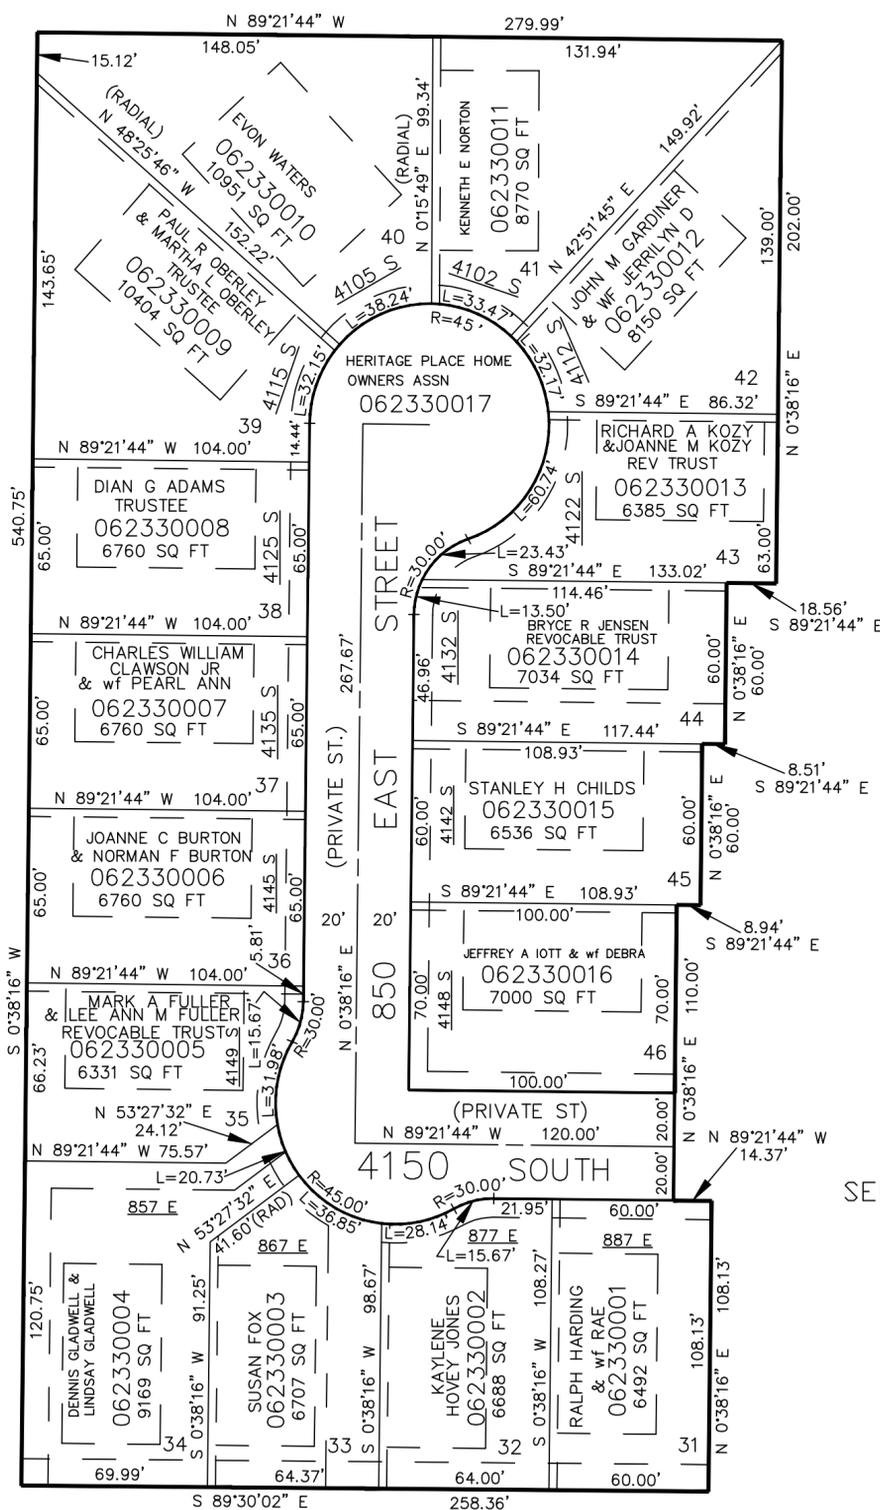

SEE PAGE 223

SEE PAGE 50

SEE PAGE 224

7' UTILITY & DRAINAGE EASEMENTS
 3' PRIVATE EASEMENTS EACH SIDE OF
 PROPERTY LINES AS INDICATED BY
 DASHED LINES EXCEPT AS OTHERWISE
 SHOWN.

SEE PAGE 53

BUILDING ENVELOPES ARE 37' WIDE
 AND 67' DEEP TYPICAL
 SEE ORIGINAL DEDICATION FOR
 DETAILED DIMENSIONS.

FOR COMPLETE ENG DATA SEE
 ORIGINAL DEDICATION PLAT IN
 BOOK 40, PAGE 10 OF RECORDS.

*SEE CORRECTION AFFT.
 BOOK 1799 PAGE 2758
 E#1397859