


PART OF THE S.W. 1/4, SEC. 14, T.5N., R.1W., S.L.B. & M.  
**SHADOW HILLS SUBDIVISION NO. 4**

IN OGDEN CITY  
 SCALE 1" = 60'

TAXING UNIT: 25

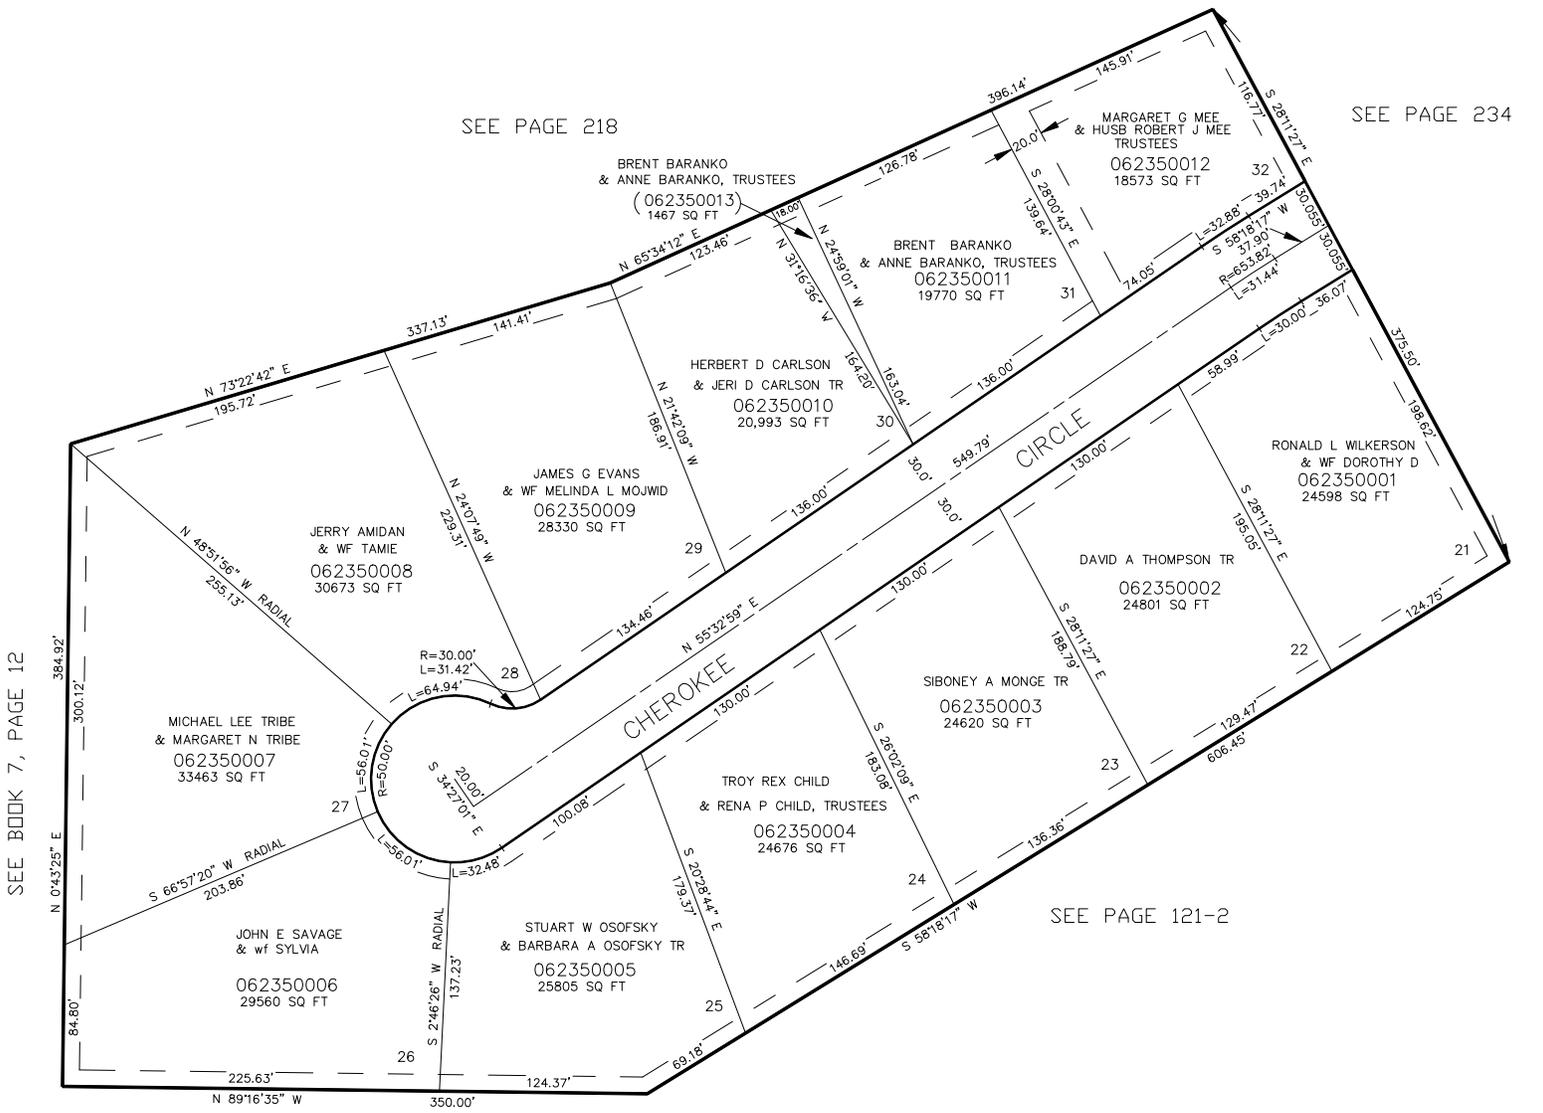

SEE BOOK 7, PAGE 12

SEE PAGE 234

SEE PAGE 218

SEE PAGE 121-2

SEE PAGE 121-2

FOR COMPLETE ENG DATA SEE ORIGINAL DEDICATION PLAT IN BOOK 40, PAGE 16 OF RECORDS.

10' UTILITY & DRAINAGE EASEMENTS EACH SIDE OF PROPERTY LINES AS INDICATED BY DASHED LINES EXCEPT AS OTHERWISE SHOWN.