

PART OF THE S.W. 1/4, SEC. 14, T.5N., R.1W., S.L.B. & M.
SHADOW HILLS SUBDIVISION NO. 4

IN OGDEN CITY

TAXING UNIT: 25


SCALE 1" = 60'

235

SEE PAGE 218

SEE PAGE 234

SEE BOOK 7, PAGE 12

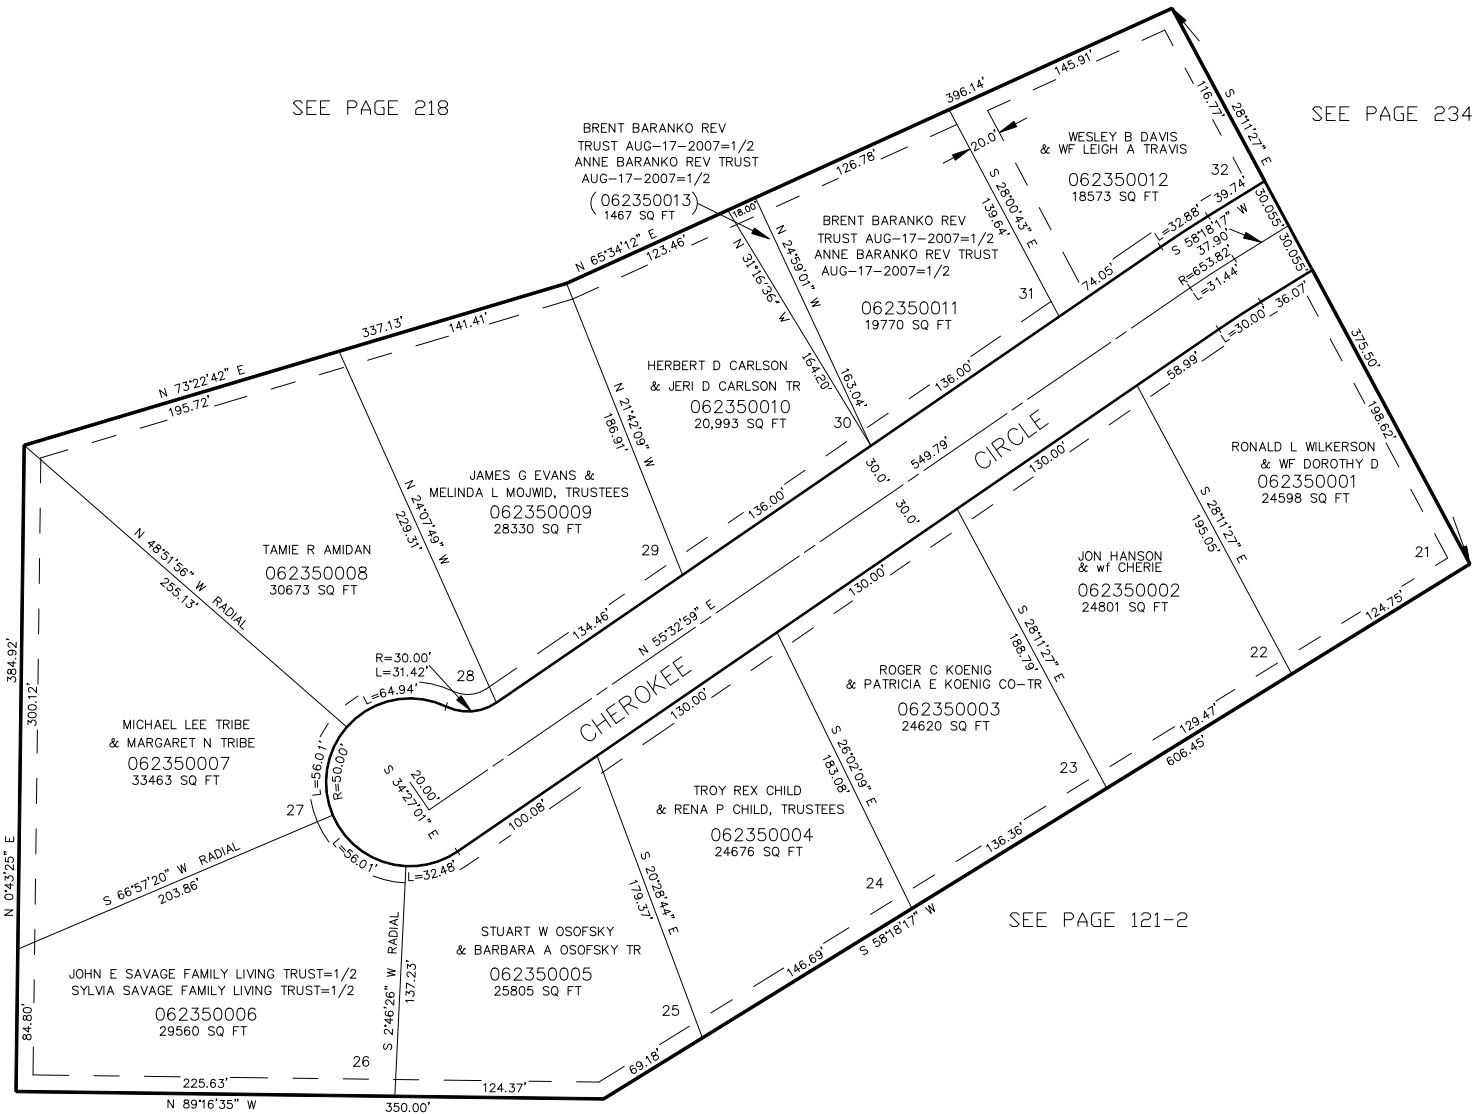

SEE PAGE 121-2

SEE PAGE 121-2

10' UTILITY & DRAINAGE EASEMENTS EACH
 SIDE OF PROPERTY LINES AS INDICATED
 BY DASHED LINES EXCEPT AS OTHERWISE
 SHOWN.

FOR COMPLETE ENG DATA SEE
 ORIGINAL DEDICATION PLAT IN
 BOOK 40, PAGE 16 OF RECORDS.