


PART OF THE S.W. 1/4, SEC. 14, T.5N., R.1W., S.L.B. & M.
SHADOW HILLS SUBDIVISION NO. 4

TAXING UNIT: 25

IN OGDEN CITY
SCALE 1" = 60'

SEE PAGE 218

SEE PAGE 234

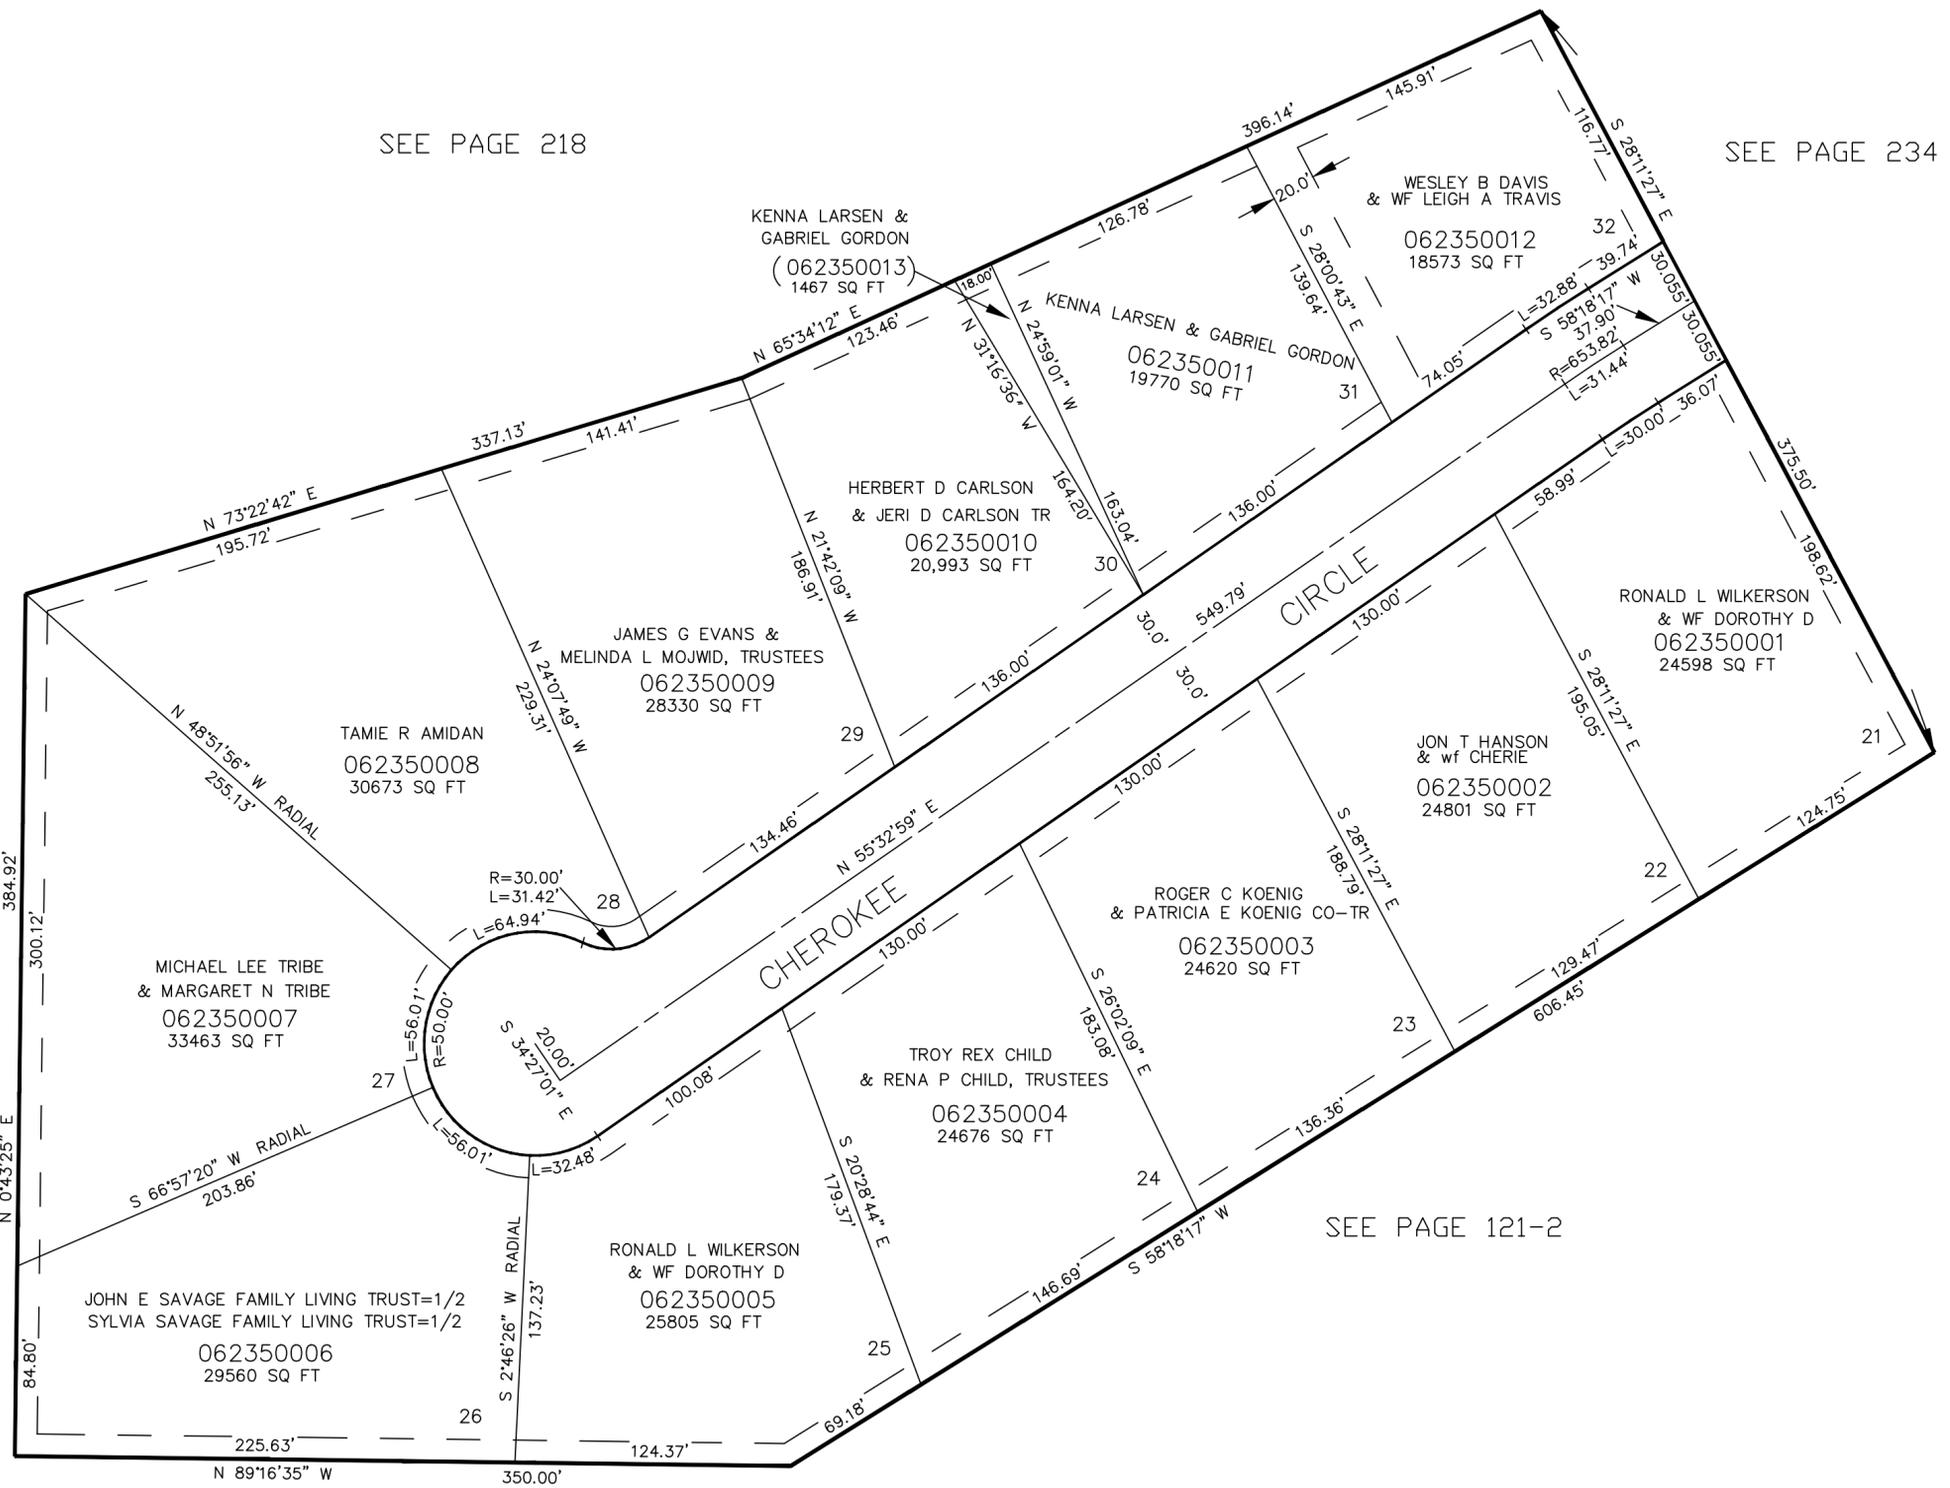

SEE BOOK 7, PAGE 12

SEE PAGE 121-2

SEE PAGE 121-2

10' UTILITY & DRAINAGE EASEMENTS EACH
SIDE OF PROPERTY LINES AS INDICATED
BY DASHED LINES EXCEPT AS OTHERWISE
SHOWN.

FOR COMPLETE ENG DATA SEE
ORIGINAL DEDICATION PLAT IN
BOOK 40, PAGE 16 OF RECORDS.