

PART OF THE S.W. 1/4, SEC. 14, T.5N., R.1W., S.L.B. & M.
SHADOW HILLS SUBDIVISION NO. 4

235


IN OGDEN CITY
 SCALE 1" = 60'

TAXING UNIT: 25

SEE PAGE 218

SEE PAGE 234

SEE BOOK 7, PAGE 12

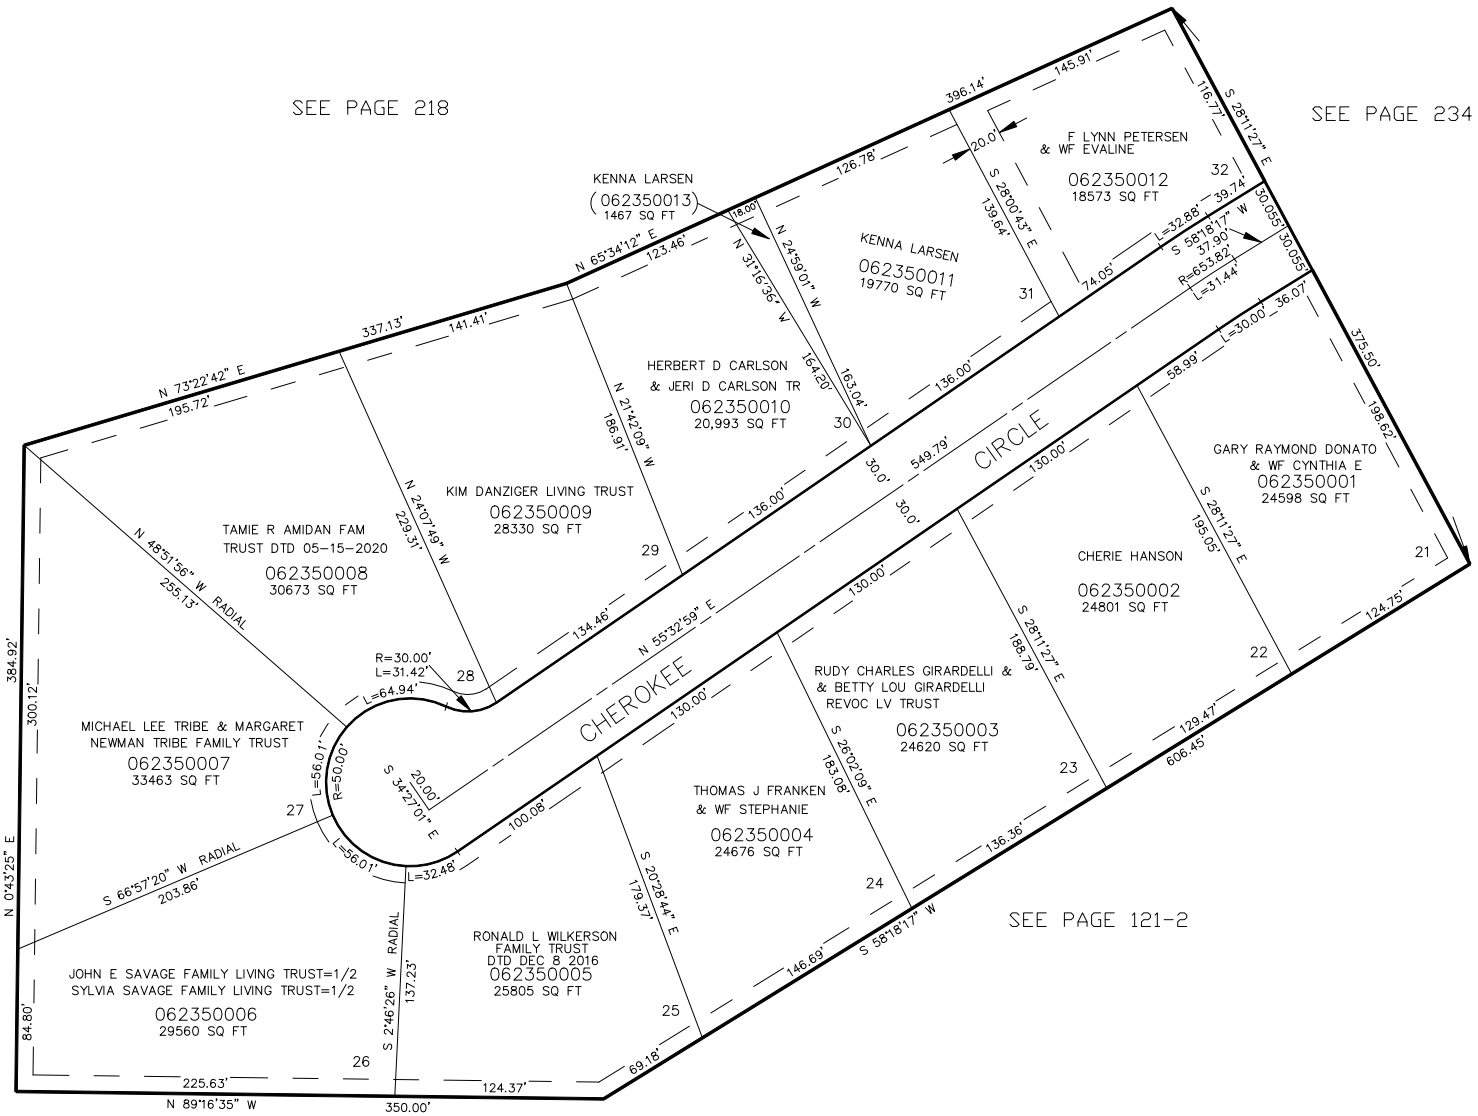

SEE PAGE 121-2

SEE PAGE 121-2

FOR COMPLETE ENG DATA SEE
 ORIGINAL DEDICATION PLAT IN
 BOOK 40, PAGE 16 OF RECORDS.

10' UTILITY & DRAINAGE EASEMENTS EACH
 SIDE OF PROPERTY LINES AS INDICATED
 BY DASHED LINES EXCEPT AS OTHERWISE
 SHOWN.