

PART OF THE SW.1/4, OF SEC. 14, & THE NW.1/4, OF SEC. 23, T.5N., R.1W., S.L.B. & M.

SHADOW MOUNTAIN ESTATES

IN OGDEN CITY


SCALE 1" = 80'

TAXING UNITS: 25 & 311

SEE PAGE 121-2

SEE PAGE 121-2

SEE PAGE 140

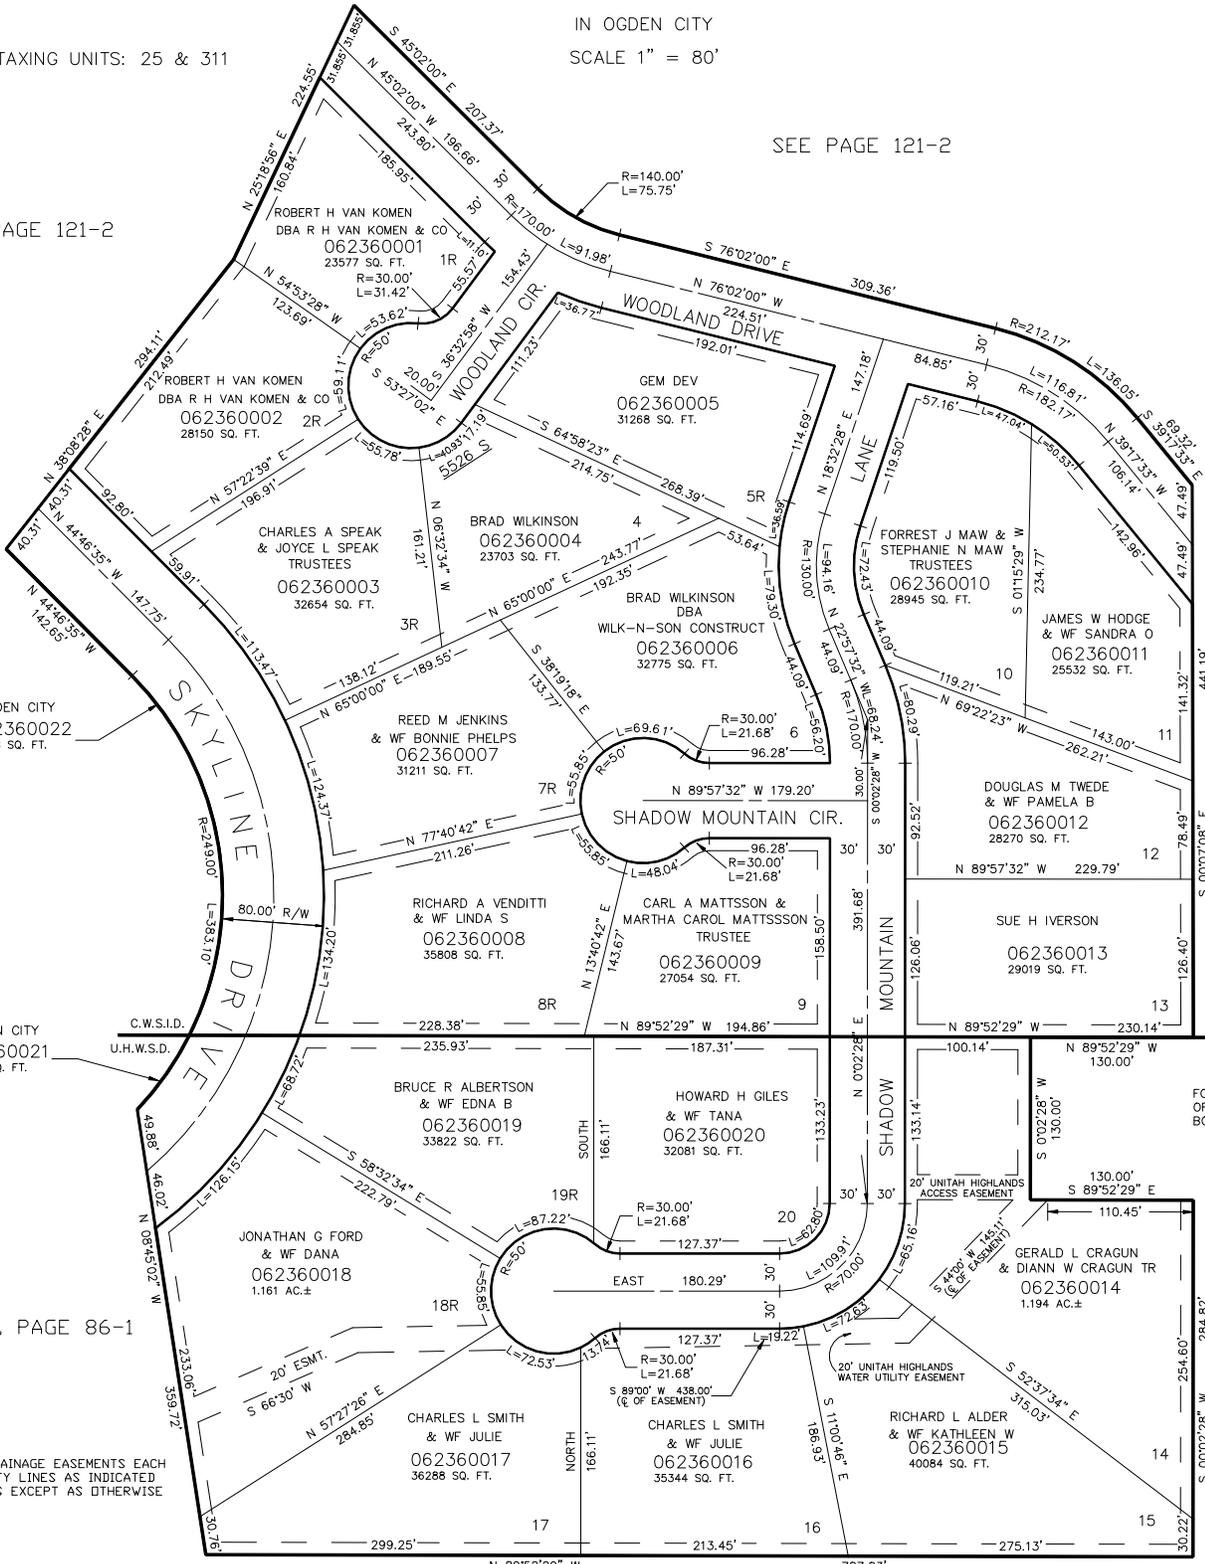

OGDEN CITY
062360022
450.8 SQ. FT.

OGDEN CITY
062360021
73.47 SQ. FT.

SEE BOOK 7, PAGE 86-1

10' UTILITY & DRAINAGE EASEMENTS EACH
SIDE OF PROPERTY LINES AS INDICATED
BY DASHED LINES EXCEPT AS OTHERWISE
SHOWN.

FOR COMPLETE ENG DATA SEE
ORIGINAL DEDICATION PLAT IN
BOOK 40, PAGE 26 OF RECORDS.

SEE BOOK 7, PAGE 86-1