

PART OF THE SW.1/4, OF SEC. 14, & THE NW.1/4, OF SEC. 23, T.5N., R.1W., S.L.B. & M.

# SHADOW MOUNTAIN ESTATES

IN OGDEN CITY

SCALE 1" = 80'

TAXING UNITS: 25 & 426

SEE PAGE 121-2

SEE PAGE 121-2

SEE PAGE 140

OGDEN CITY  
(HAMPTONS DEV & CONST LLC CLAIMS)  
062360022  
450.8 SQ. FT.  
TU 25

\*STREET NAME CHANGED  
PER ORDINANCE NO. 97-4  
E#2379405 10-DEC-08.


OGDEN CITY  
(HAMPTONS DEV & CONST LLC CLAIMS)  
062360021  
73.47 SQ. FT.  
TU 311

SEE BOOK 7, PAGE 86-1

10' UTILITY & DRAINAGE EASEMENTS EACH  
SIDE OF PROPERTY LINES AS INDICATED  
BY DASHED LINES EXCEPT AS OTHERWISE  
SHOWN.

FOR COMPLETE ENG DATA SEE  
ORIGINAL DEDICATION PLAT IN  
BOOK 40, PAGE 26 OF RECORDS.

SEE BOOK 7, PAGE 86-1

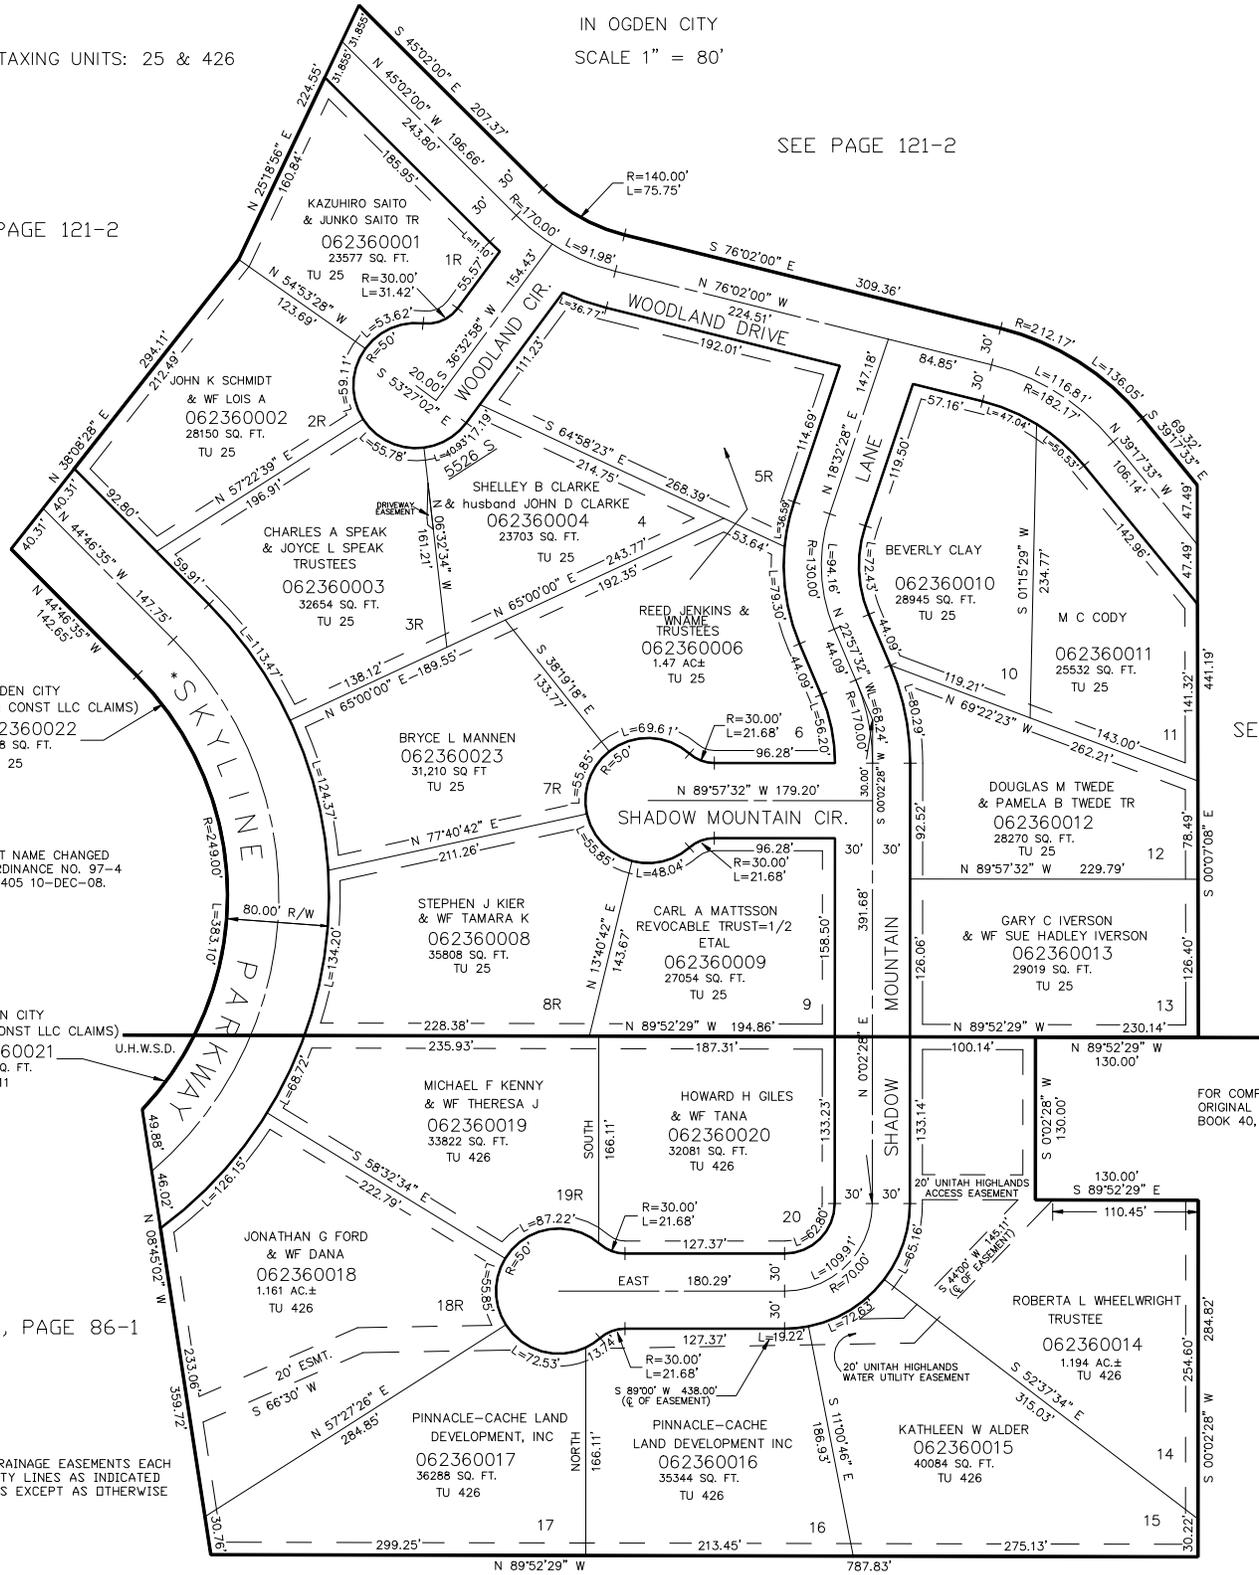

SEE BOOK 7, PAGE 372