


PART OF THE SW.1/4, OF SEC. 14, & THE NW.1/4, OF SEC. 23, T.5N., R.1W., S.L.B. & M.
SHADOW MOUNTAIN ESTATES

IN OGDEN CITY
SCALE 1" = 80'

TAXING UNITS: 25 & 426

SEE PAGE 121-2

SEE PAGE 121-2

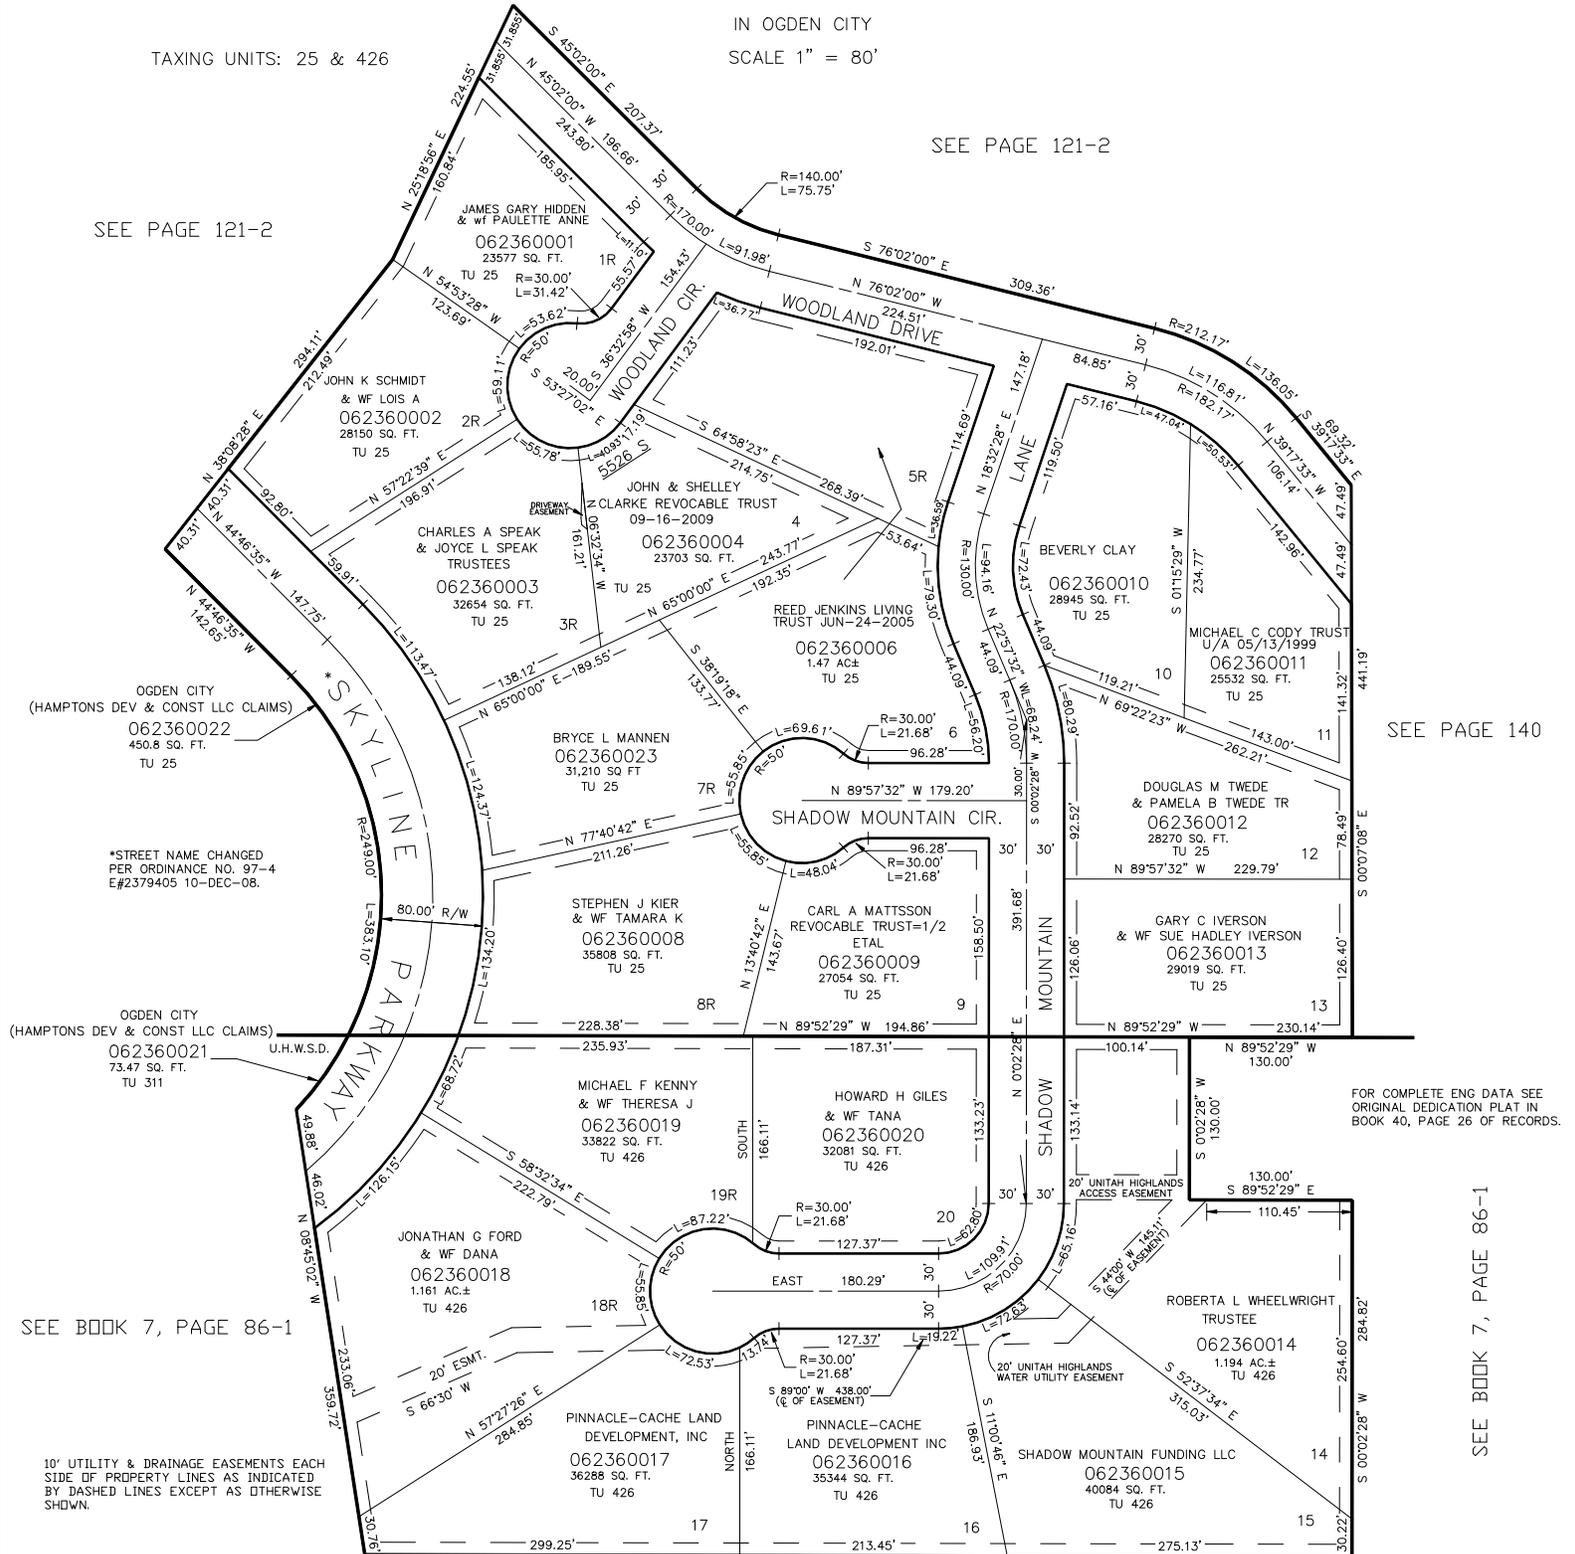

SEE PAGE 140

OGDEN CITY
(HAMPTONS DEV & CONST LLC CLAIMS)
062360022
450.8 SQ. FT.
TU 25

*STREET NAME CHANGED
PER ORDINANCE NO. 97-4
E#2379405 10-DEC-08.

OGDEN CITY
(HAMPTONS DEV & CONST LLC CLAIMS)
062360021
73.47 SQ. FT.
TU 311

U.H.W.S.D.

FOR COMPLETE ENG DATA SEE ORIGINAL DEDICATION PLAT IN BOOK 40, PAGE 26 OF RECORDS.

SEE BOOK 7, PAGE 86-1

10' UTILITY & DRAINAGE EASEMENTS EACH SIDE OF PROPERTY LINES AS INDICATED BY DASHED LINES EXCEPT AS OTHERWISE SHOWN.

SEE BOOK 7, PAGE 86-1

SEE BOOK 7, PAGE 372