

PART OF THE SW.1/4, OF SEC. 14, & THE NW.1/4, OF SEC. 23, T.5N., R.1W., S.L.B. & M.

SHADOW MOUNTAIN ESTATES


IN OGDEN CITY

SCALE 1" = 80'

TAXING UNITS: 25 & 426

SEE PAGE 121-2

SEE PAGE 121-2

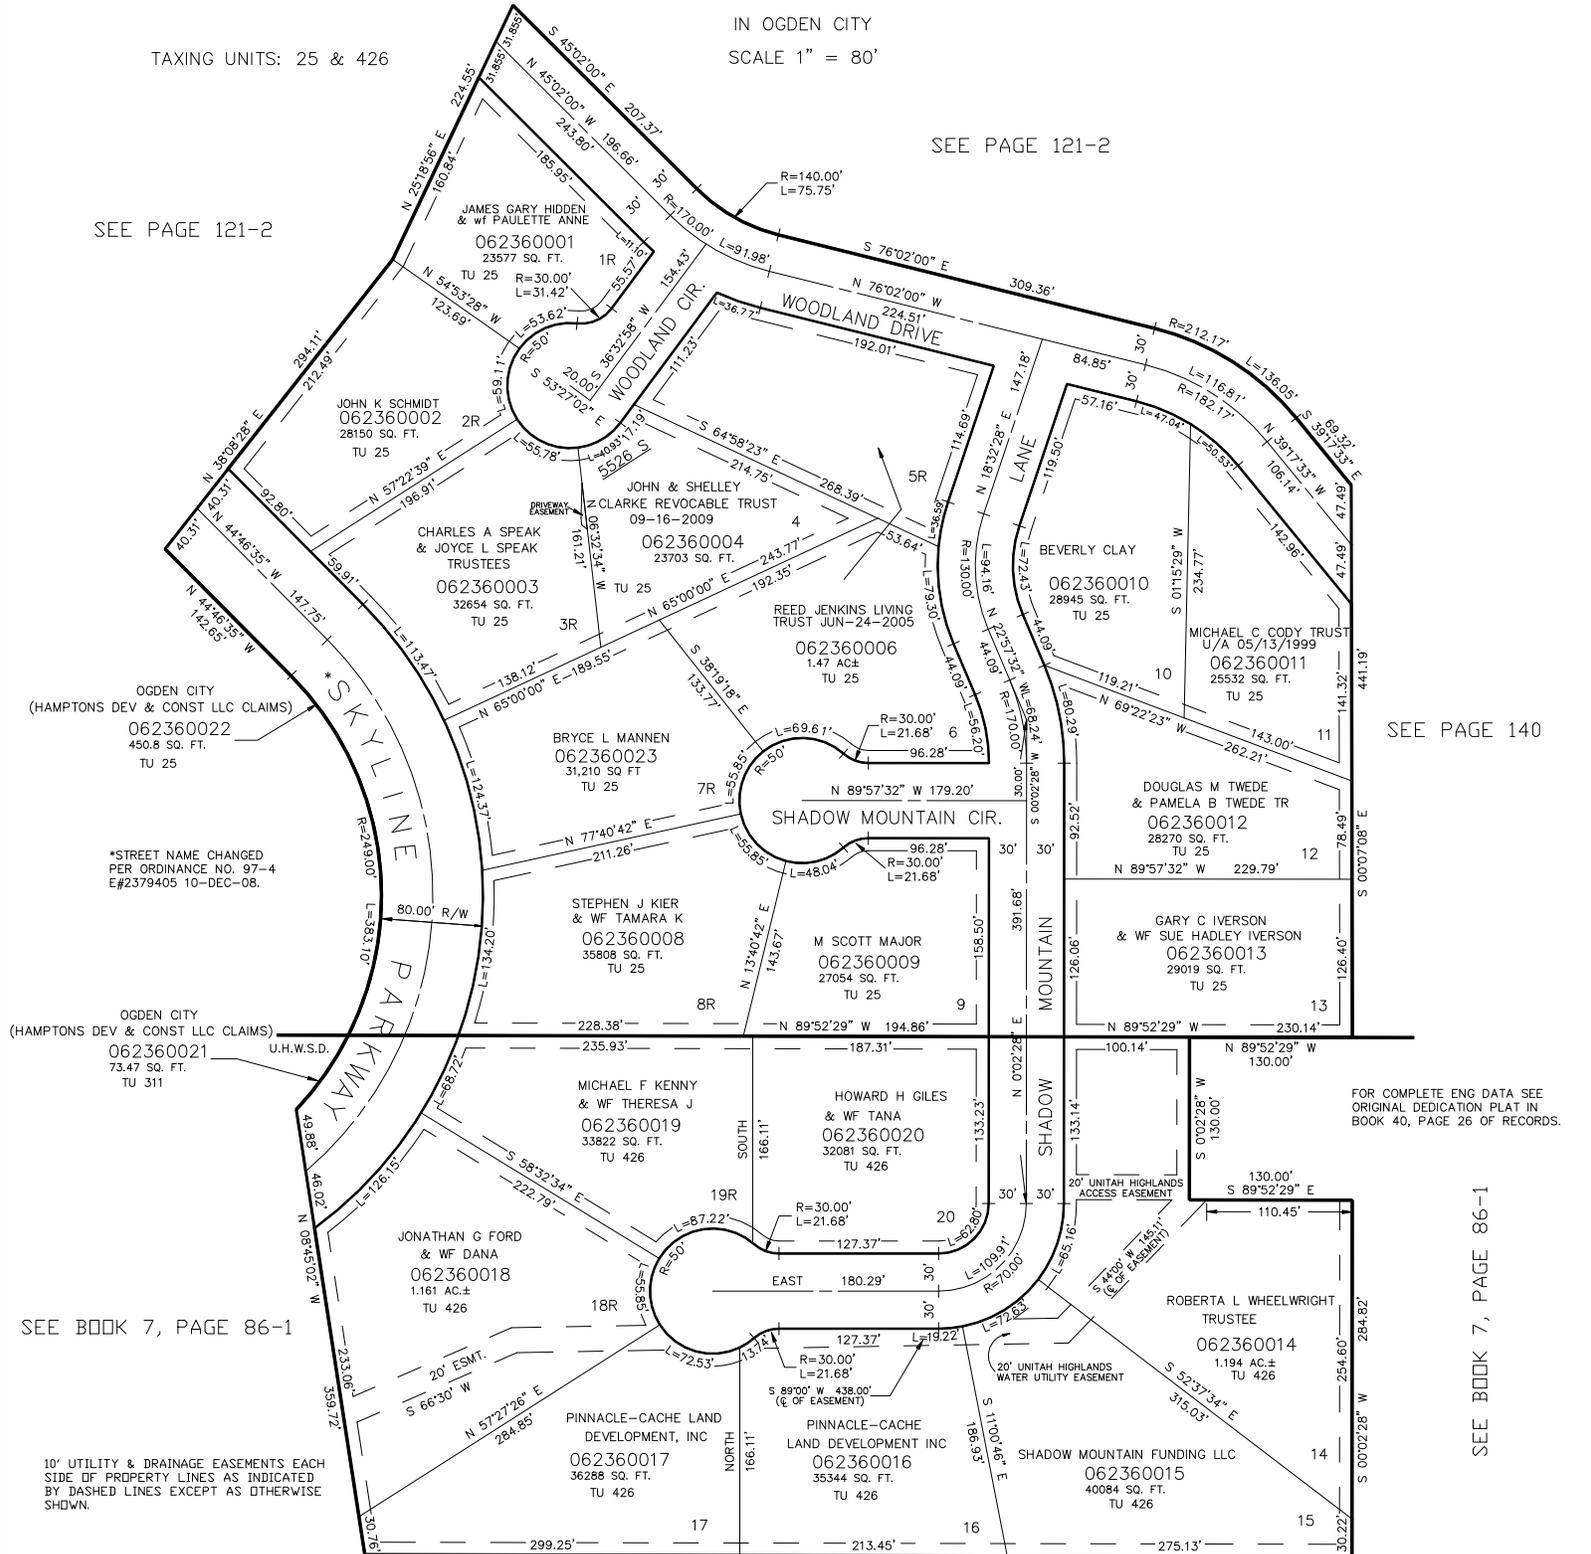

SEE PAGE 140

OGDEN CITY
(HAMPTONS DEV & CONST LLC CLAIMS)
062360022
450.8 SQ. FT.
TU 25

*STREET NAME CHANGED
PER ORDINANCE NO. 97-4
E#2379405 10-DEC-08.

OGDEN CITY
(HAMPTONS DEV & CONST LLC CLAIMS)
062360021
73.47 SQ. FT.
TU 311

SEE BOOK 7, PAGE 86-1

10' UTILITY & DRAINAGE EASEMENTS EACH
SIDE OF PROPERTY LINES AS INDICATED
BY DASHED LINES EXCEPT AS OTHERWISE
SHOWN.

FOR COMPLETE ENG DATA SEE
ORIGINAL DEDICATION PLAT IN
BOOK 40, PAGE 26 OF RECORDS.

SEE BOOK 7, PAGE 86-1

SEE BOOK 7, PAGE 372