


PART OF THE SW.1/4, OF SEC. 14, & THE NW.1/4, OF SEC. 23, T.5N., R.1W., S.L.B. & M.
SHADOW MOUNTAIN ESTATES

IN OGDEN CITY
SCALE 1" = 80'

TAXING UNITS: 25 & 426

SEE PAGE 121-2

SEE PAGE 121-2

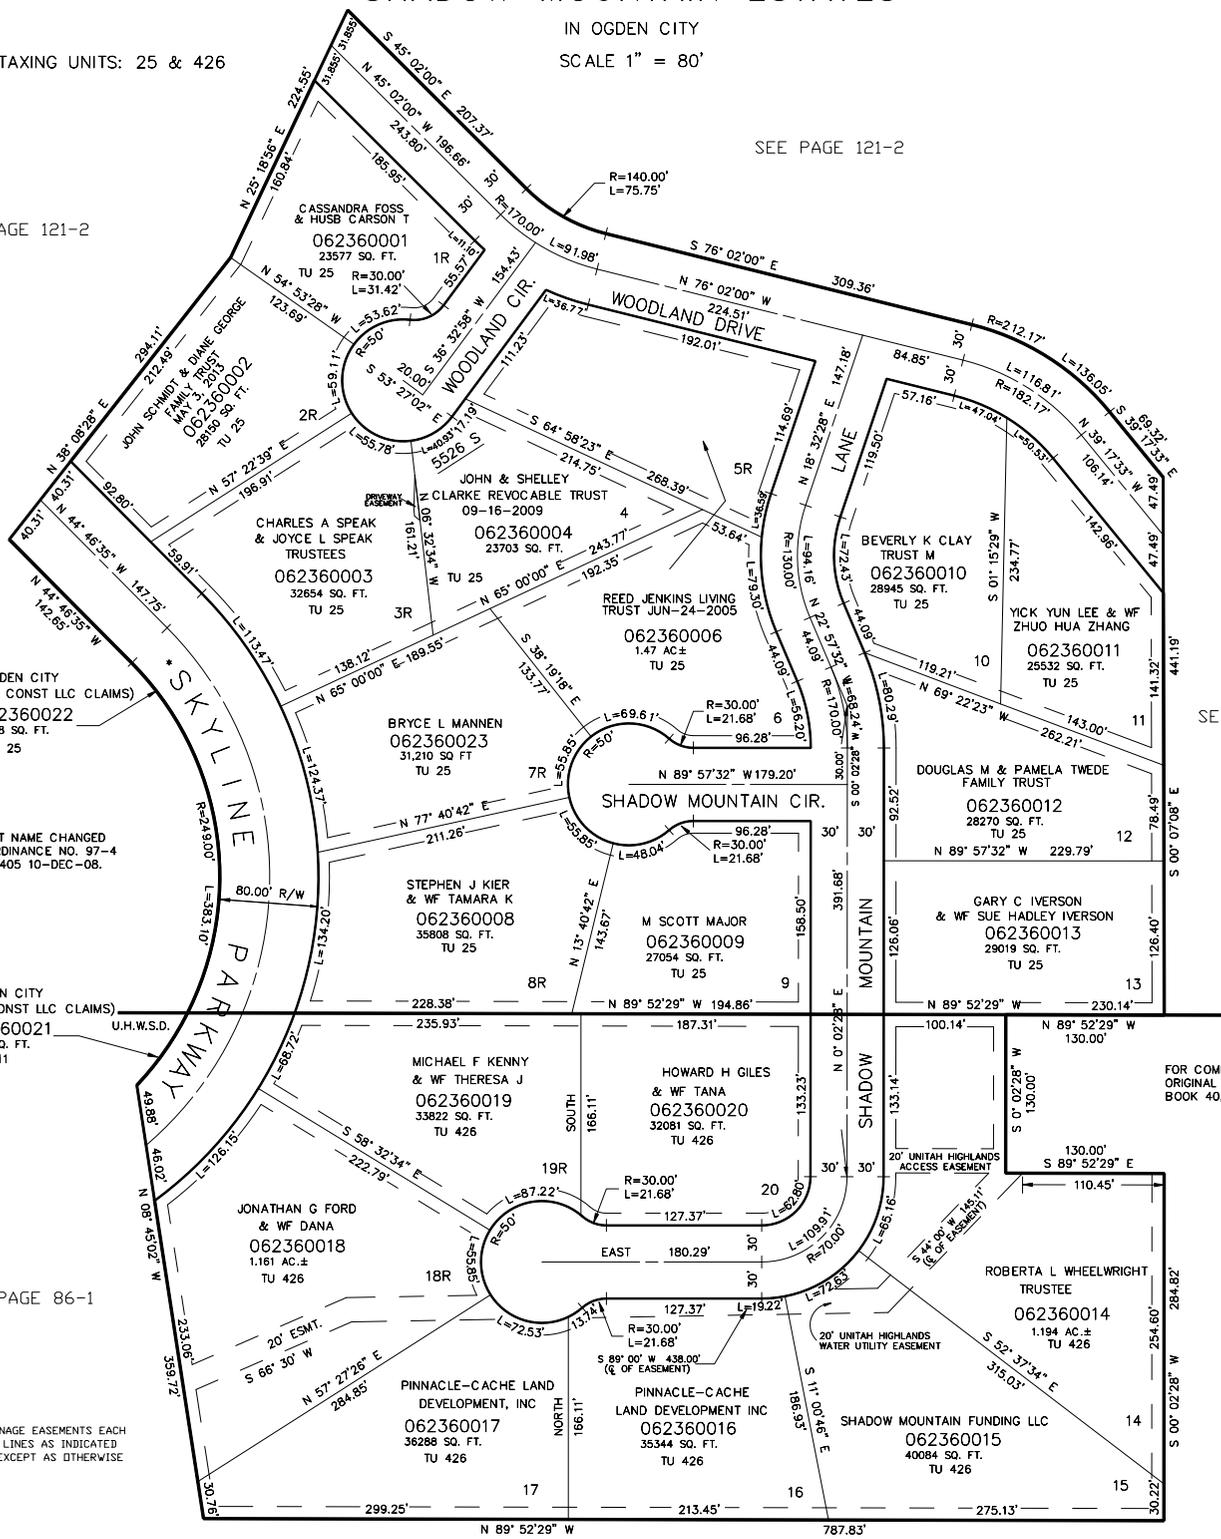

SEE PAGE 140

FOR COMPLETE ENG DATA SEE ORIGINAL DEDICATION PLAT IN BOOK 40, PAGE 26 OF RECORDS.

SEE BOOK 7, PAGE 86-1

SEE BOOK 7, PAGE 86-1

10' UTILITY & DRAINAGE EASEMENTS EACH SIDE OF PROPERTY LINES AS INDICATED BY DASHED LINES EXCEPT AS OTHERWISE SHOWN.

SEE BOOK 7, PAGE 372

JPS 7-95