


PART OF THE N.W. 1/4 OF SEC. 14, T.5N., R.1W., S.L.B. & M.
THE BOULDERS SUBDIVISION

IN OGDEN CITY
 SCALE 1" = 60'

TAXING UNIT: 25

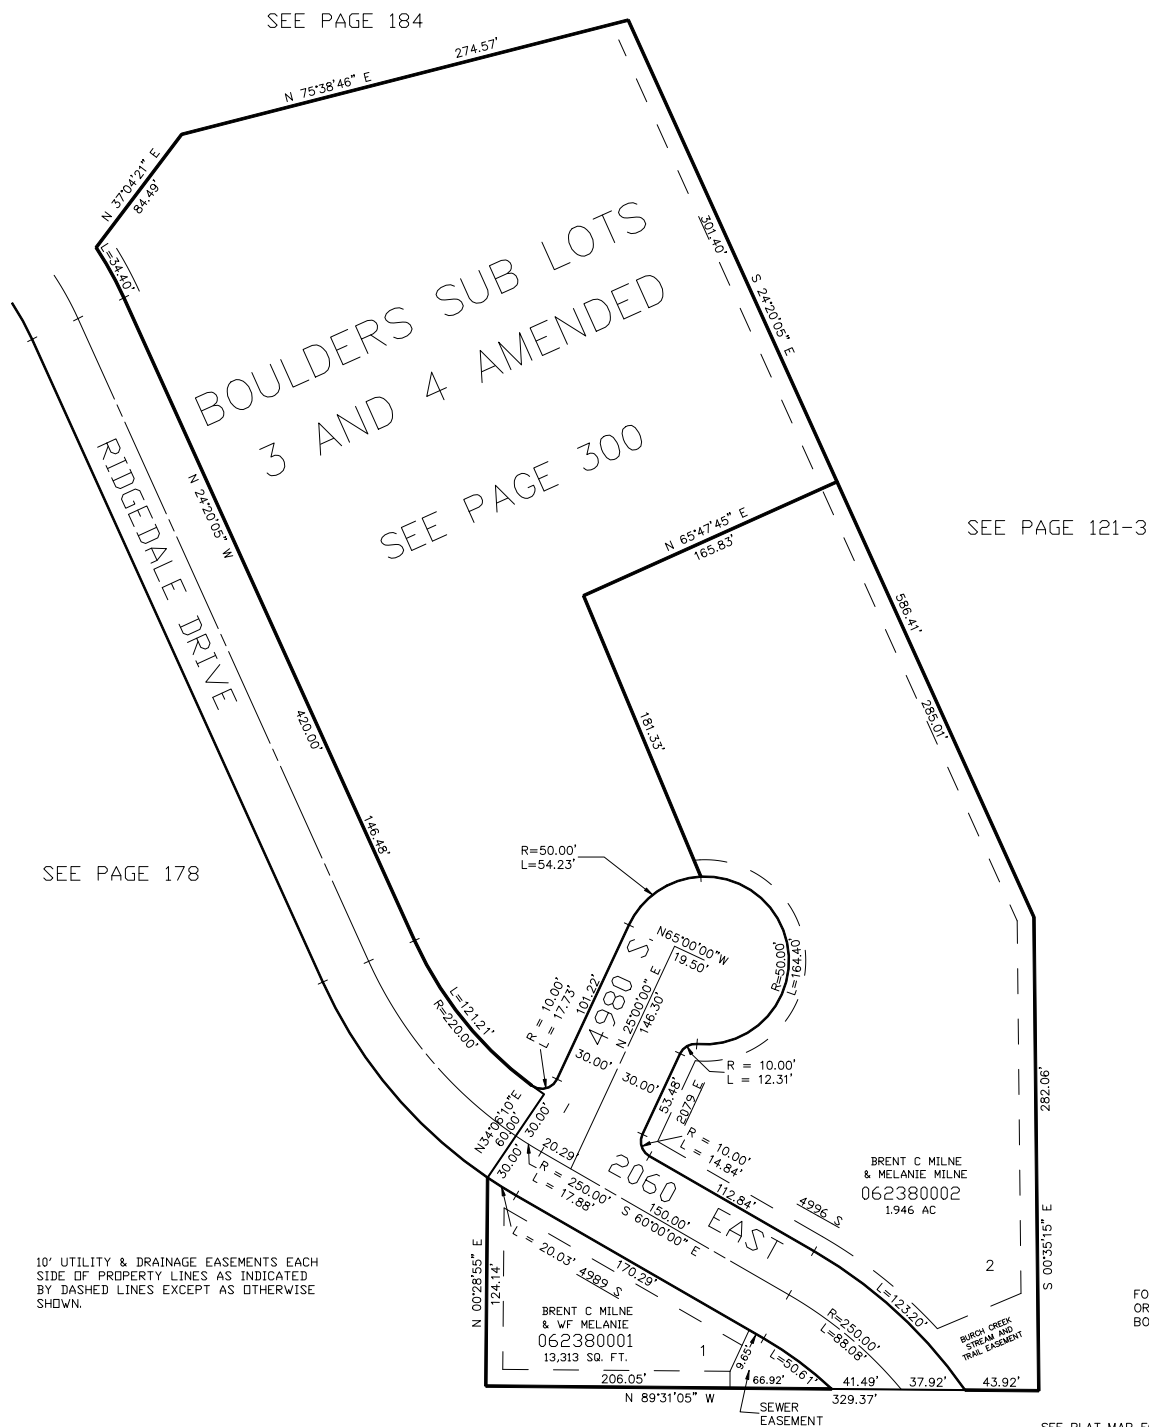

10' UTILITY & DRAINAGE EASEMENTS EACH
 SIDE OF PROPERTY LINES AS INDICATED
 BY DASHED LINES EXCEPT AS OTHERWISE
 SHOWN.

FOR COMPLETE ENG DATA SEE
 ORIGINAL DEDICATION PLAT IN
 BOOK 41, PAGE 67 OF RECORDS.

SEE PLAT MAP FOR BUILDABLE
 AREAS AND FIRE PROTECTION
 SPRINKLER SYSTEM REQUIREMENTS.

SEE PAGE 121-3

FOR TAX PURPOSES ONLY

MTT 07-96