

PART OF THE N 1/2 OF SEC. 7, T.5N., R.1W., S.L.B. & M.
RASMUSSEN SUBDIVISION PHASE-2


IN RIVERDALE CITY

SCALE 1" = 60'

TAXING UNIT: 26

UNLESS OTHERWISE SHOWN
 ALL LOTS OWNED BY:
 CELEBRITY HOMES

SEE PAGE 4

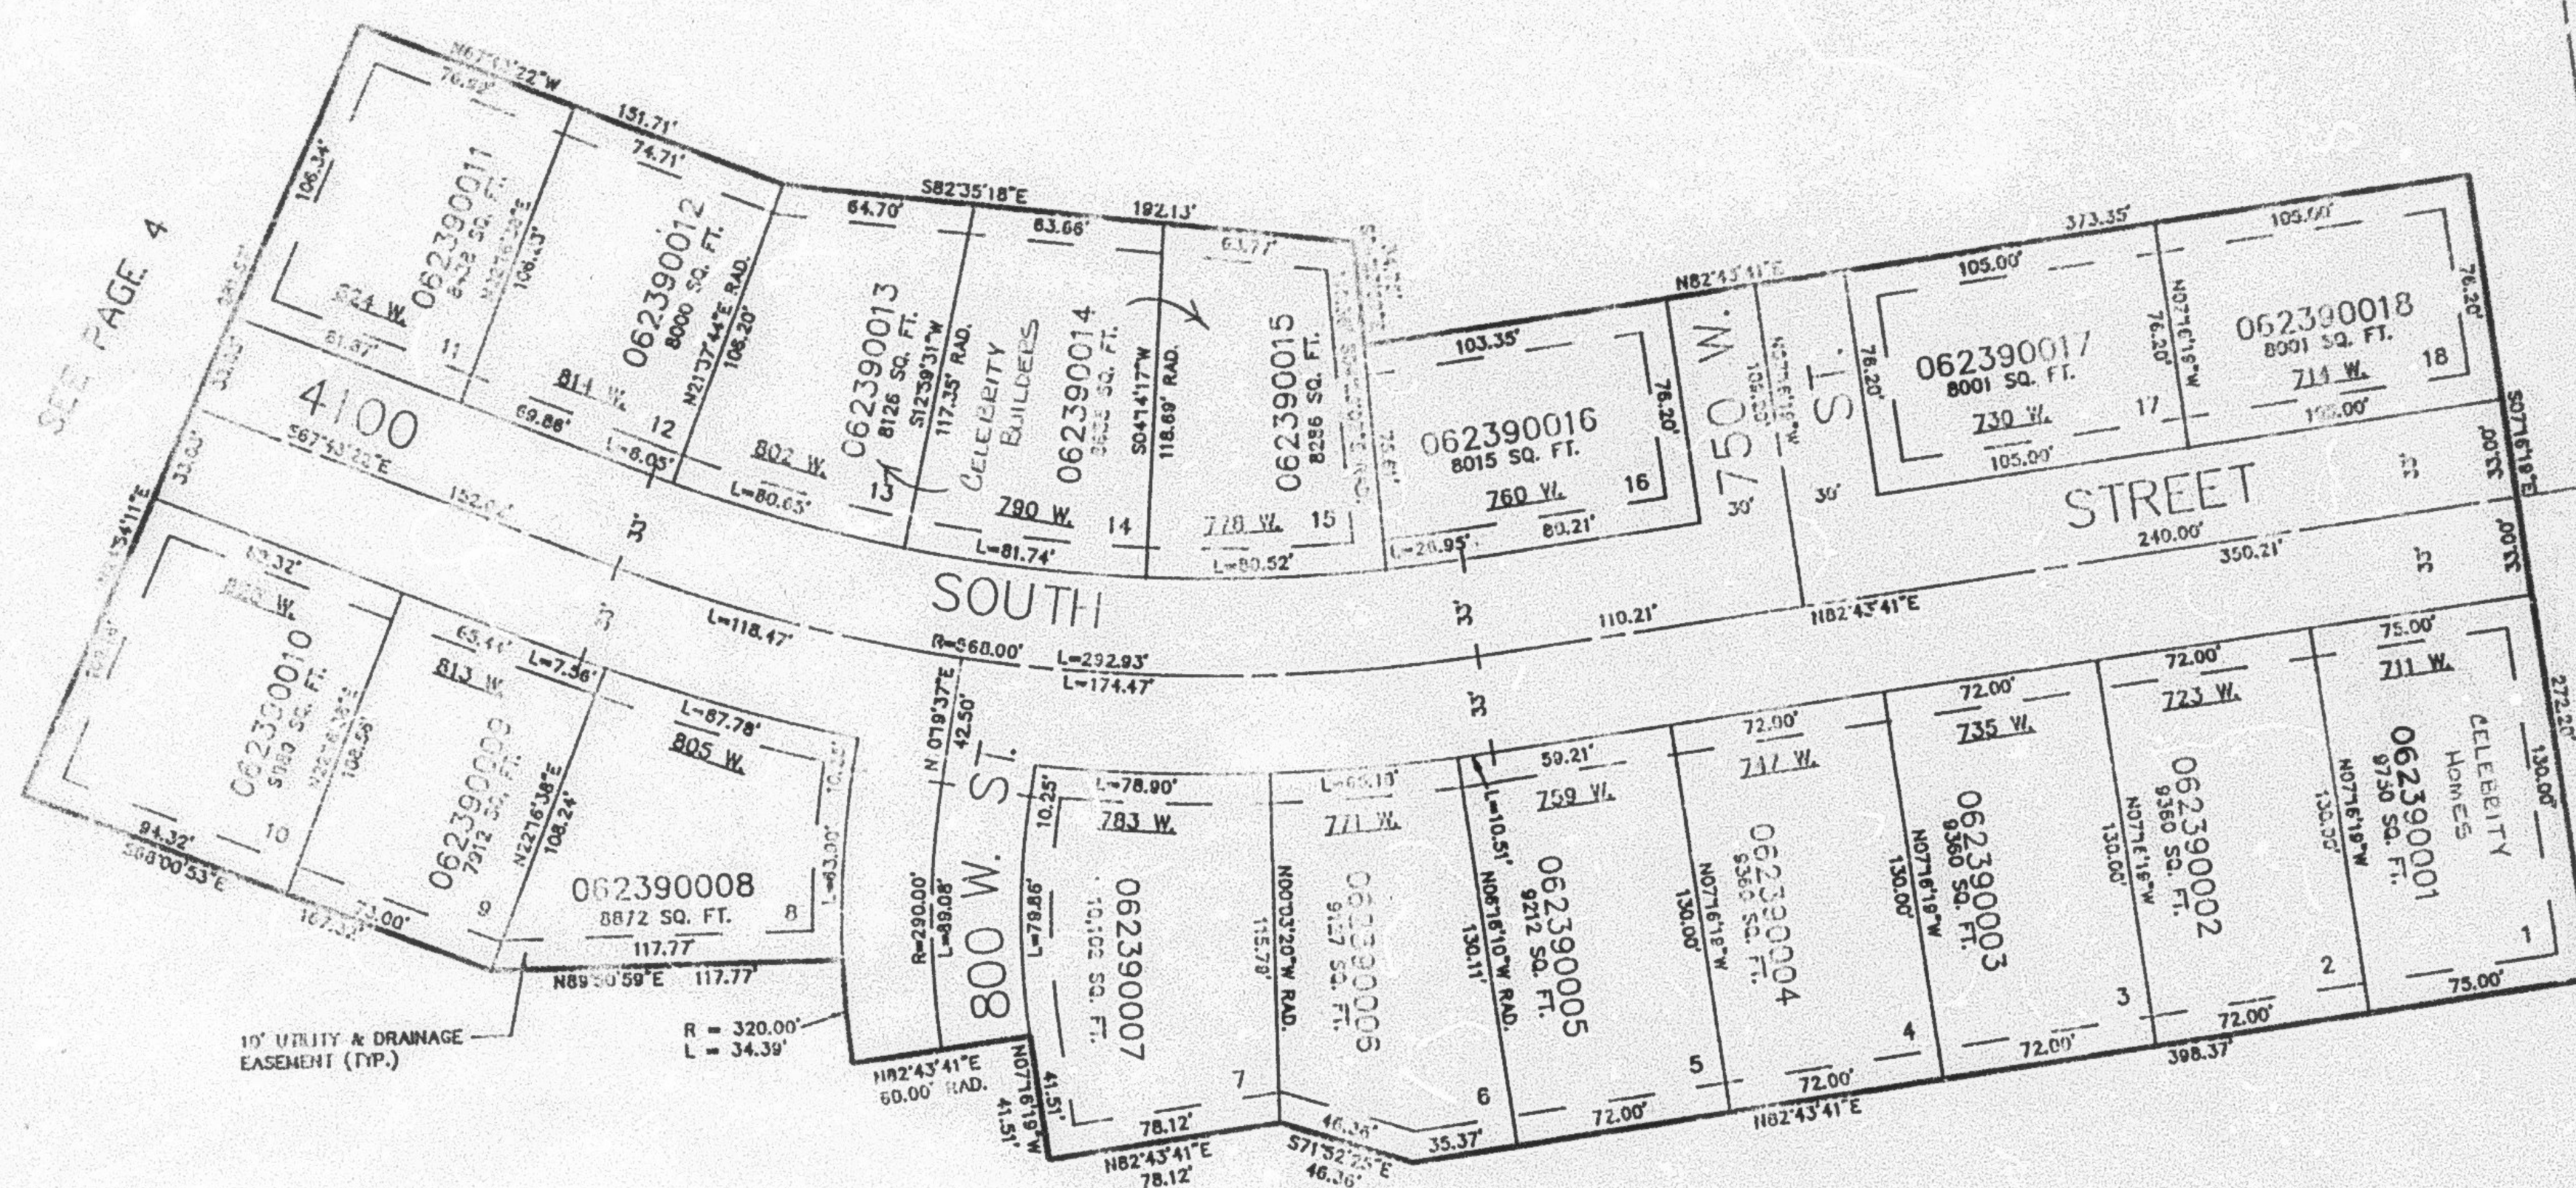

SEE PAGE 4

10' UTILITY & DRAINAGE EASEMENTS EACH
 SIDE OF PROPERTY LINES AS INDICATED
 BY DASHED LINES EXCEPT AS OTHERWISE
 SHOWN.

FOR COMPLETE ENG DATA SEE
 ORIGINAL DEDICATION PLAT IN
 BOOK 41, PAGE 73 OF RECORDS.