


PART OF THE N. W. 1/4, OF SEC. 7, T.5N., R.1W., S.L.B. & M.
RASMUSSEN SUBDIVISION PHASE-2 AMENDED

IN RIVERDALE CITY

TAXING UNIT: 26

SCALE 1" = 60'

SEE PAGE 4

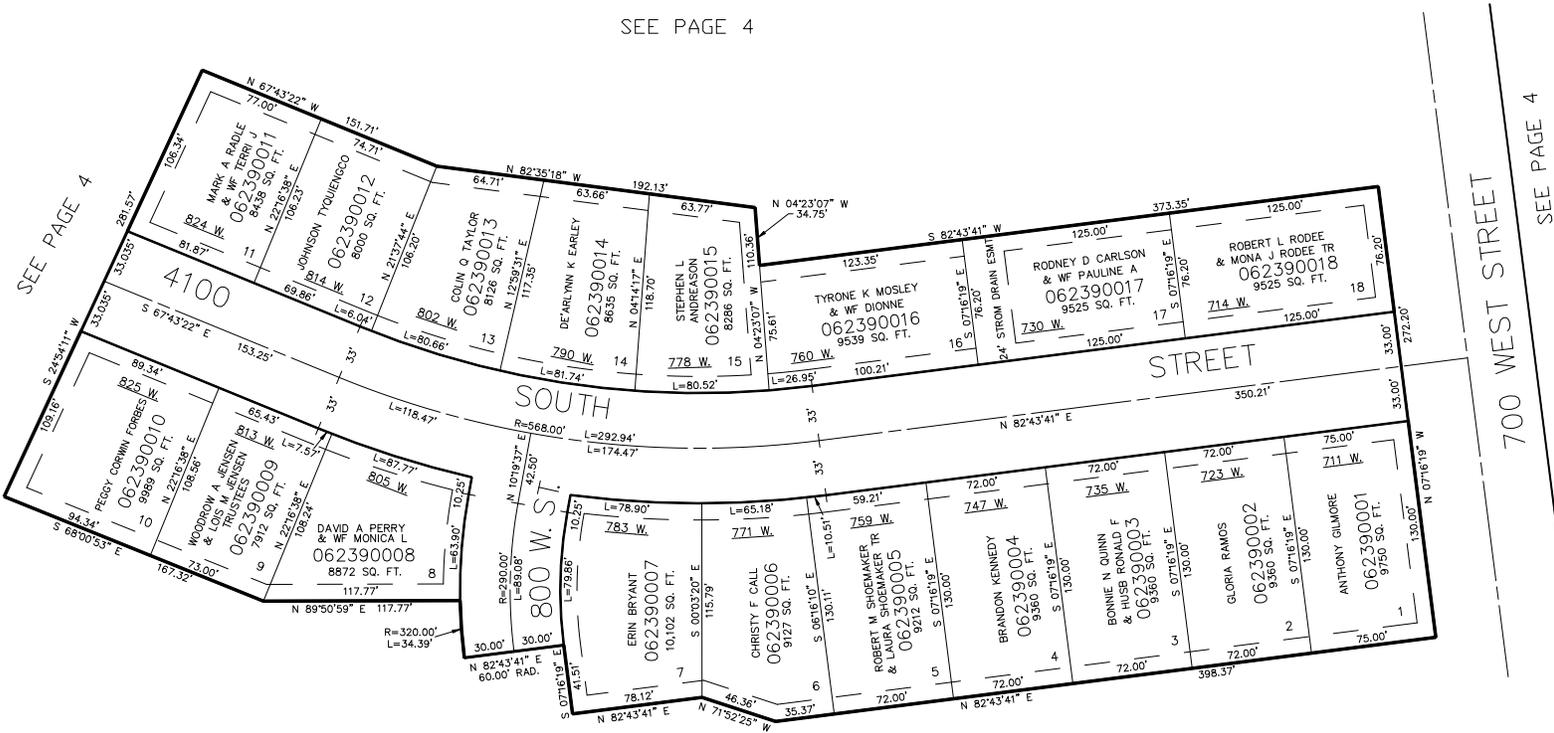

SEE PAGE 4

SEE PAGE 4

SEE PAGE 4

FOR COMPLETE ENG DATA SEE ORIGINAL DEDICATION PLAT IN BOOK 41, PAGE 73 OF RECORDS.

FOR AMENDED DEDICATION PLAT SEE BOOK 45, PAGE 15 OF RECORDS.

10' UTILITY & DRAINAGE EASEMENTS EACH SIDE OF PROPERTY LINES AS INDICATED BY DASHED LINES EXCEPT AS OTHERWISE SHOWN.