


PART OF THE N. W. 1/4, OF SEC. 7, T.5N., R.1W., S.L.B. & M. RASMUSSEN SUBDIVISION PHASE-2 AMENDED

IN RIVERDALE CITY

TAXING UNIT: 26

SCALE 1" = 60'

SEE PAGE 4

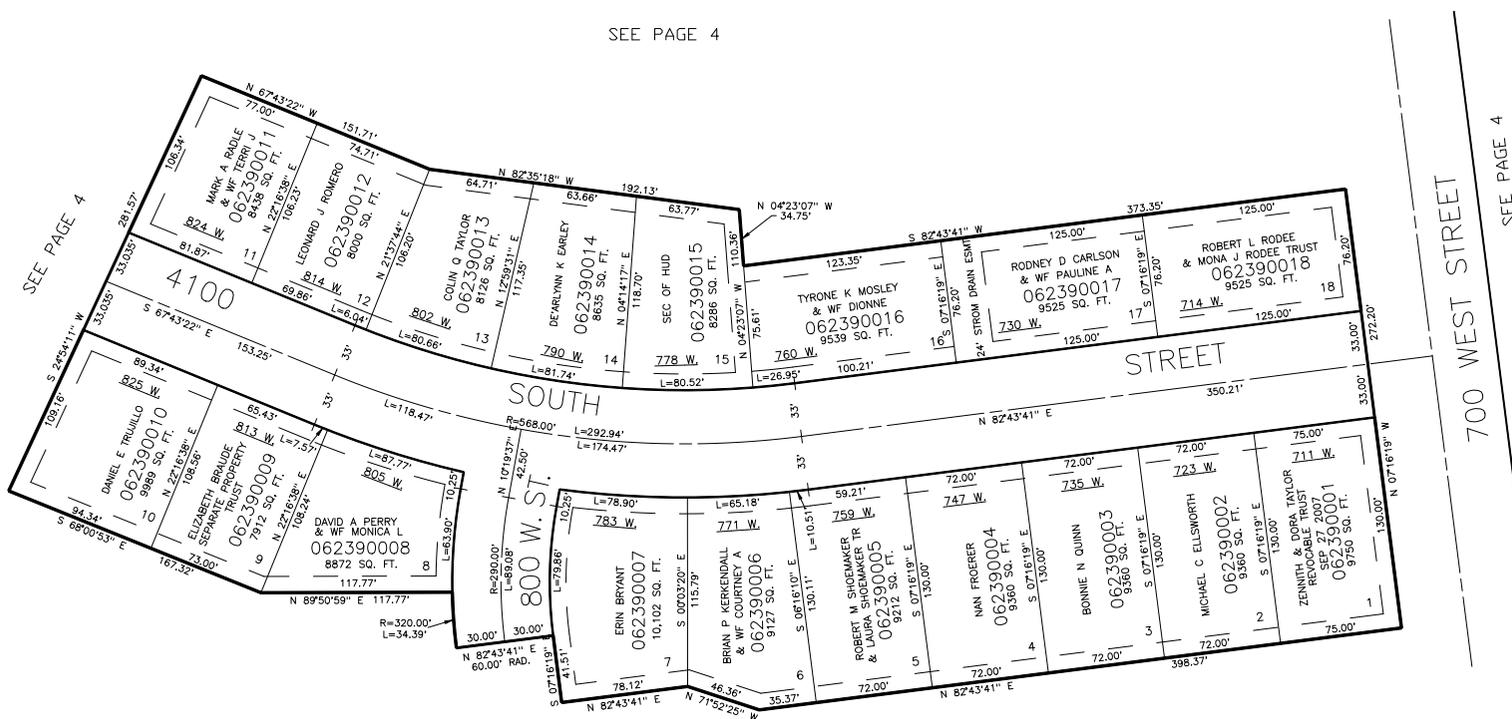

SEE PAGE 4

10' UTILITY & DRAINAGE EASEMENTS EACH SIDE OF PROPERTY LINES AS INDICATED BY DASHED LINES EXCEPT AS OTHERWISE SHOWN.

FOR COMPLETE ENG DATA SEE ORIGINAL DEDICATION PLAT IN BOOK 41, PAGE 73 OF RECORDS.

FOR AMENDED DEDICATION PLAT SEE BOOK 45, PAGE 15 OF RECORDS.