


PART OF THE N. W. 1/4, OF SEC. 7, T.5N., R.1W., S.L.B. & M.
RASMUSSEN SUBDIVISION PHASE-2 AMENDED

IN RIVERDALE CITY

TAXING UNIT: 26

SCALE 1" = 60'

SEE PAGE 4

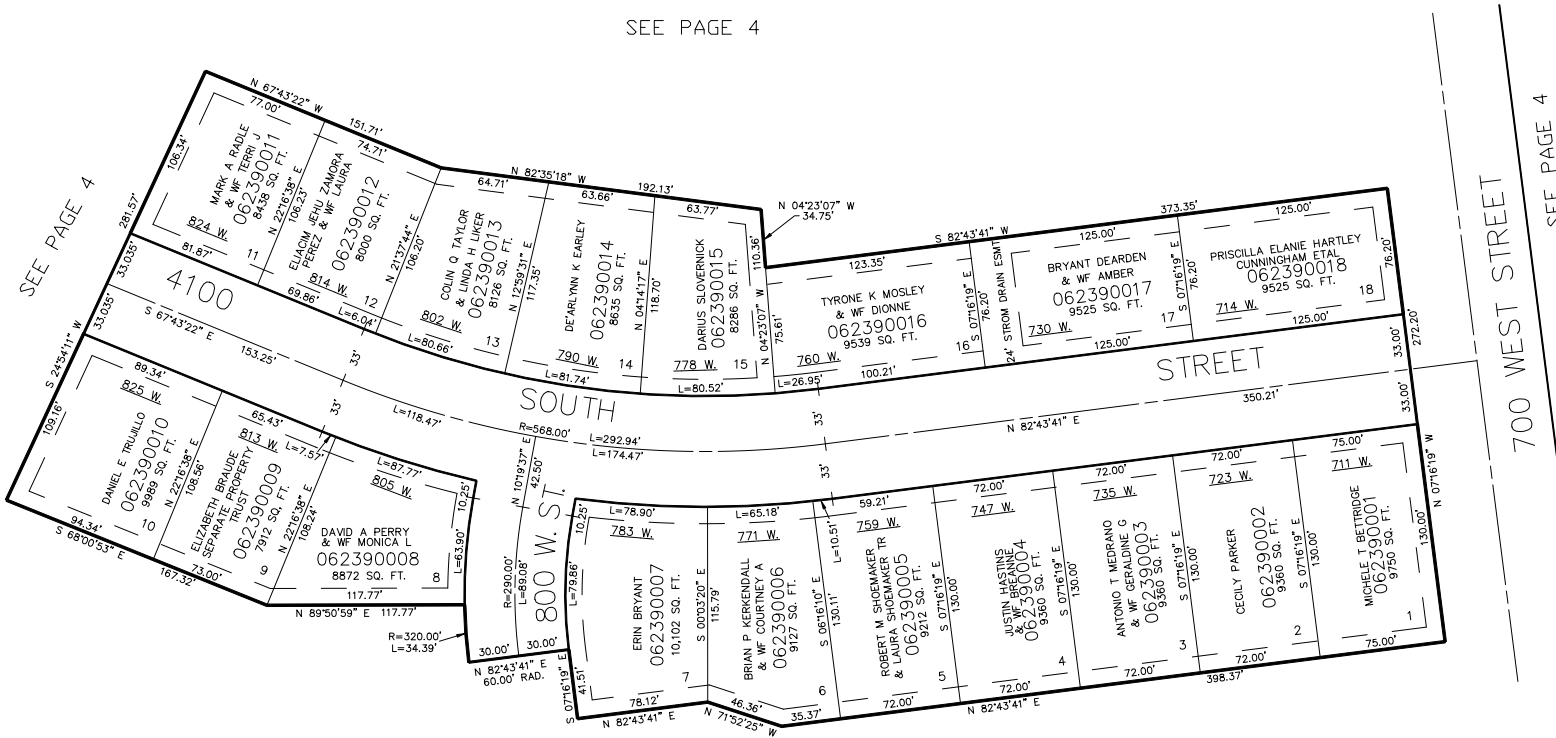

SEE PAGE 4

10' UTILITY & DRAINAGE EASEMENTS EACH
SIDE OF PROPERTY LINES AS INDICATED
BY DASHED LINES EXCEPT AS OTHERWISE
SHOWN.

FOR COMPLETE ENG DATA SEE
ORIGINAL DEDICATION PLAT IN
BOOK 41, PAGE 73 OF RECORDS.

FOR AMENDED DEDICATION PLAT SEE
BOOK 45, PAGE 15 OF RECORDS.