

PART OF THE N.W. 1/4 OF SEC. 7, T.5N., R.1W., S.L.B. & M.
THE HAWSTEAD SUBDIVISION, PHASE 3

IN RIVERDALE CITY

SCALE 1" = 40'

TAXING MAP: 26


EXCEPT WHERE OTHERWISE
SHOWN, ALL LOTS OWNED BY:
HAWK DEVELOPMENT CORP.

240

SEE PAGE 4

SEE PAGE 228

SEE PAGE 241

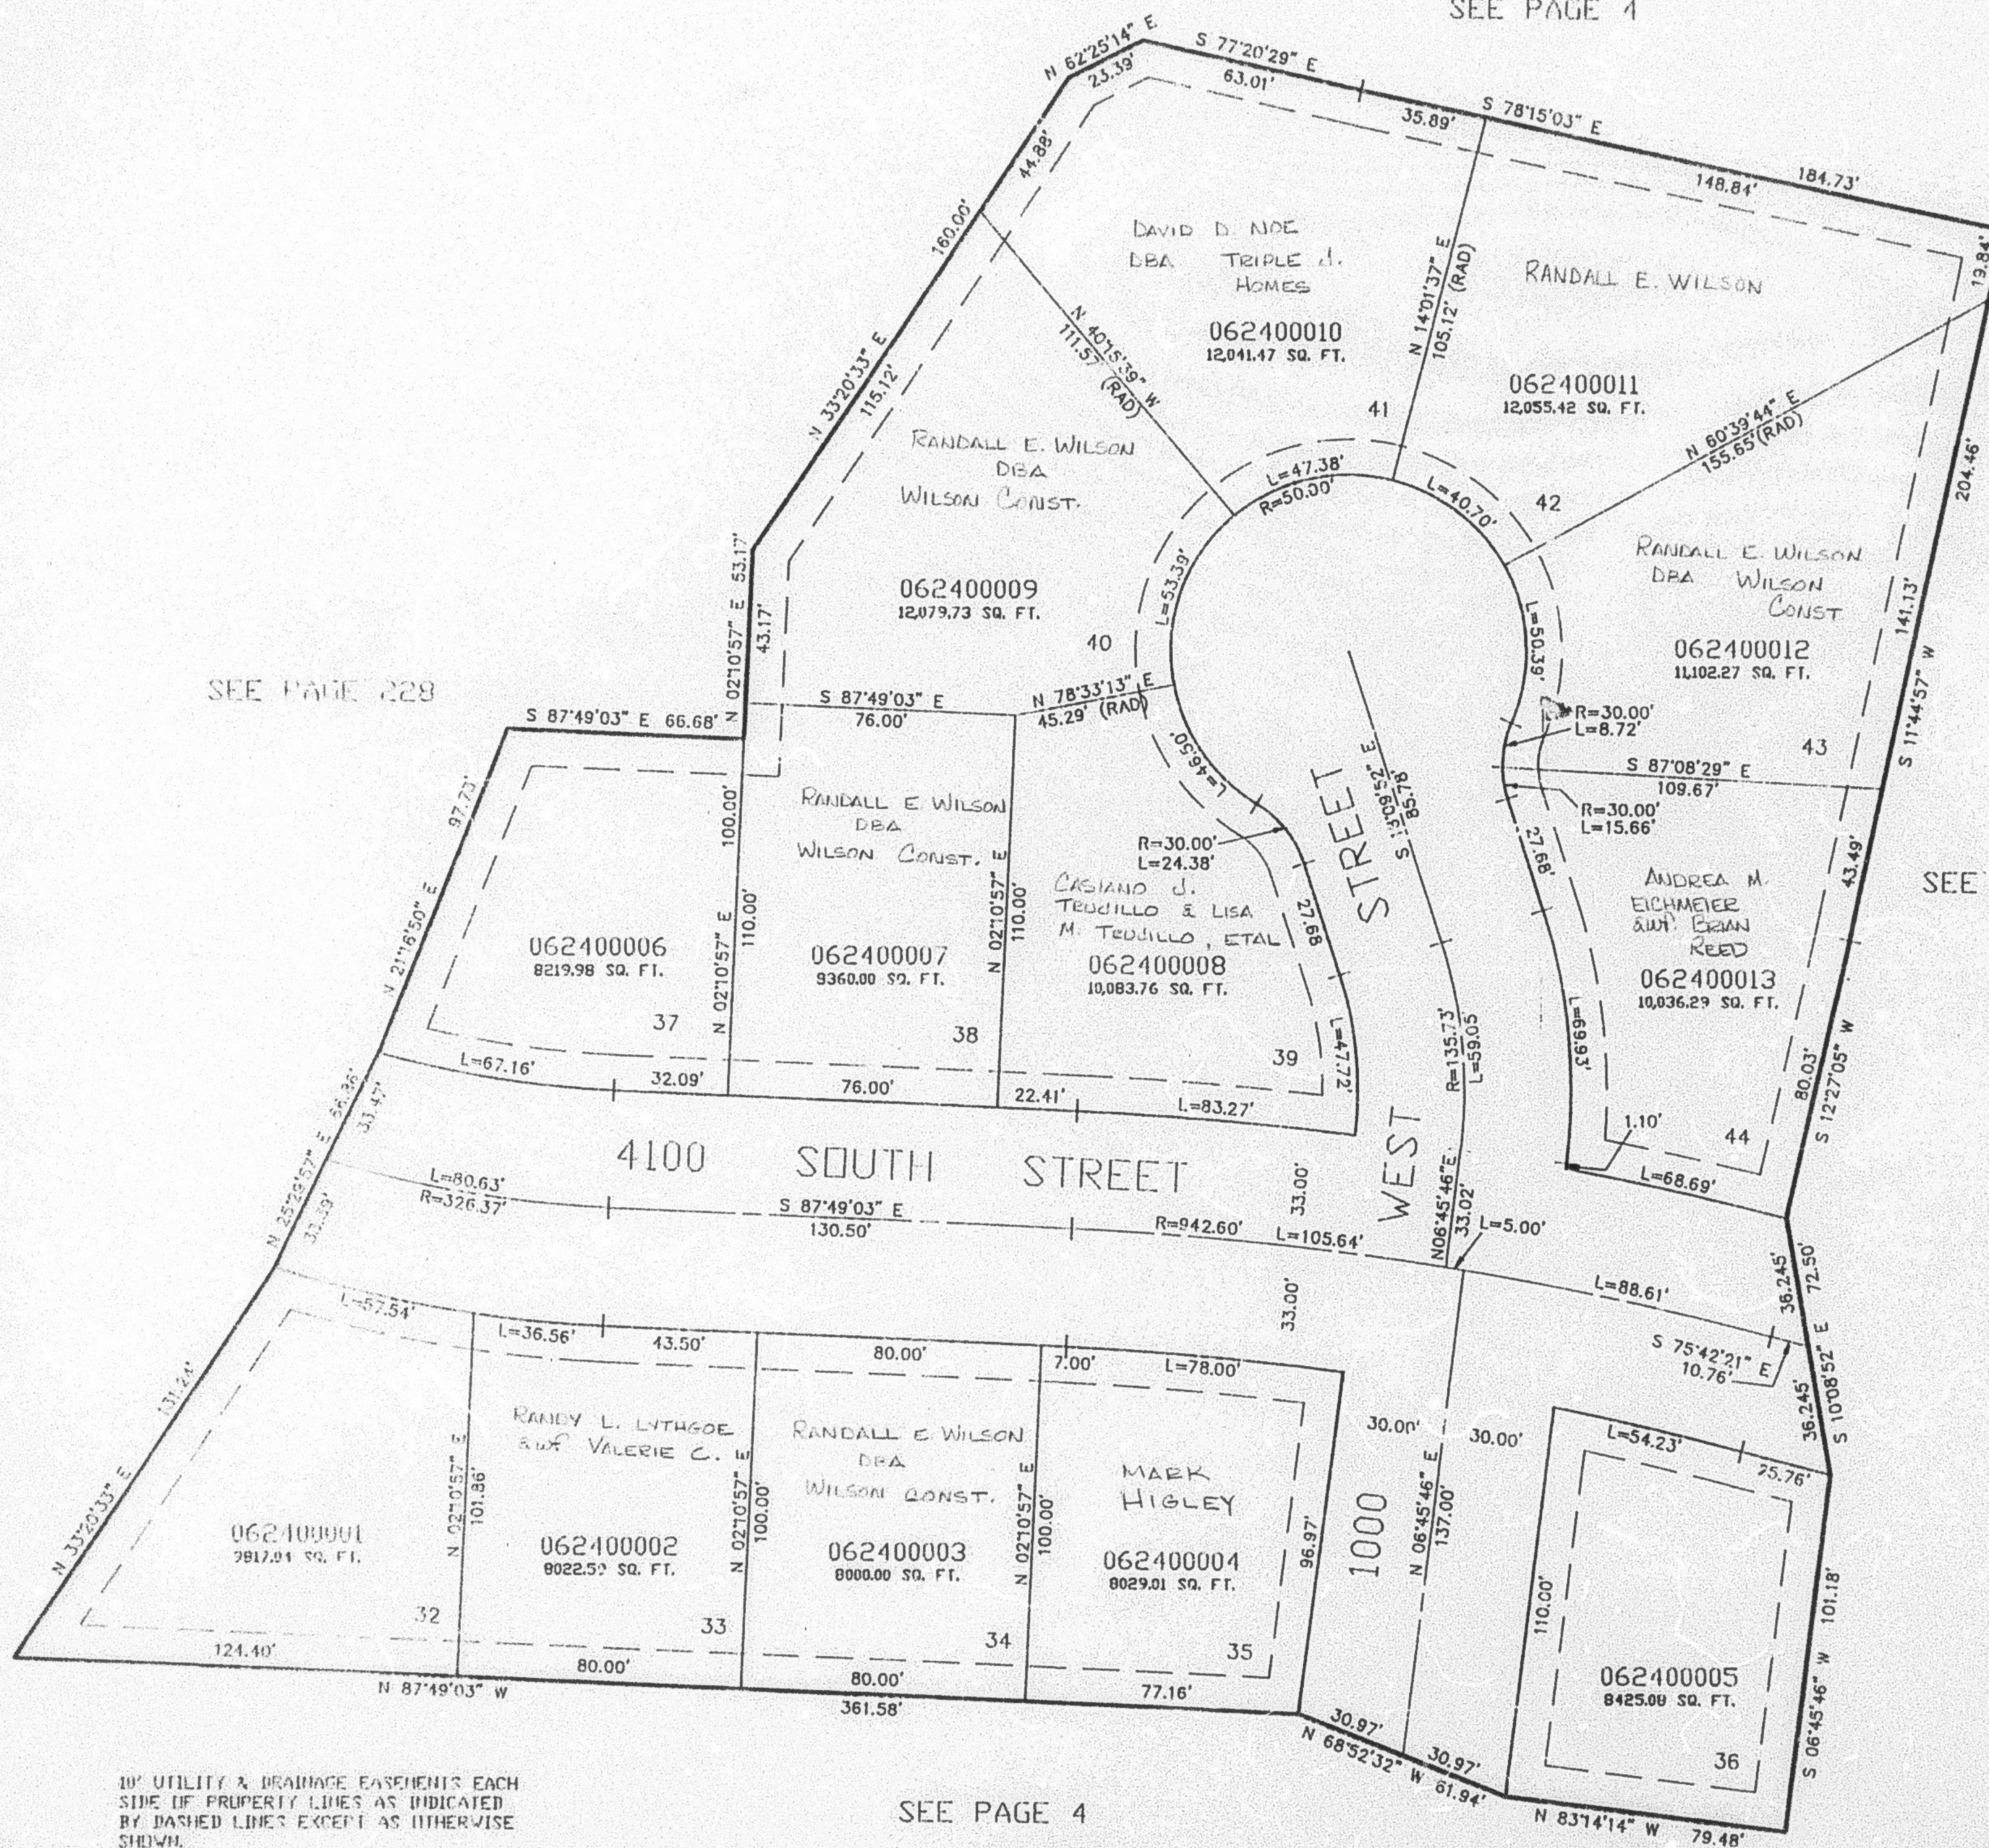

10' UTILITY & DRAINAGE EASEMENTS EACH
SIDE OF PROPERTY LINES AS INDICATED
BY DASHED LINES EXCEPT AS OTHERWISE
SHOWN.

SEE PAGE 4

FOR COMPLETE ENG DATA SEE
ORIGINAL DEDICATION PLAT IN
BOOK 41, PAGE 85 OF RECORDS.