

PART OF THE N.W. 1/4 OF SEC. 7, T.5N., R.1W., S.L.B. & M.
THE HAWSTEAD SUBDIVISION, PHASE 3

IN RIVERDALE CITY


TAXING UNIT: 26

SCALE 1" = 40'

SEE PAGE 4

SEE PAGE 228

SEE PAGE 241

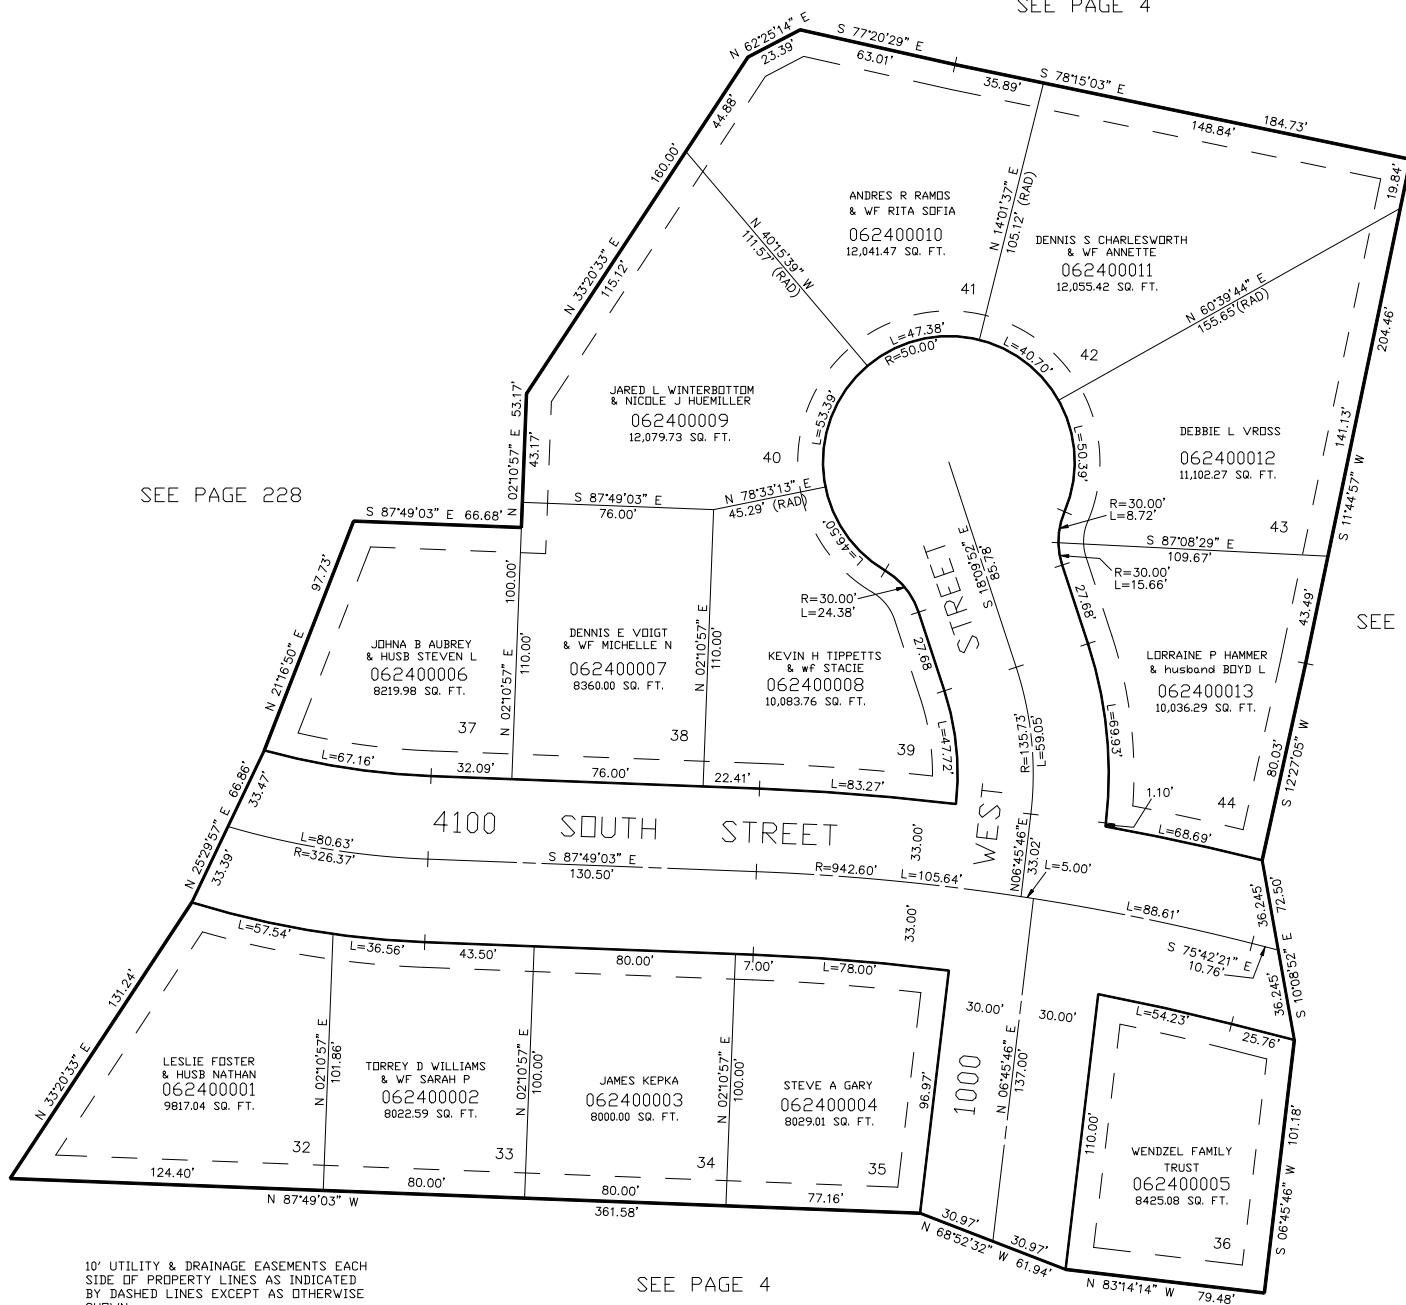

10' UTILITY & DRAINAGE EASEMENTS EACH
 SIDE OF PROPERTY LINES AS INDICATED
 BY DASHED LINES EXCEPT AS OTHERWISE
 SHOWN.

SEE PAGE 4

FOR COMPLETE ENG DATA SEE
 ORIGINAL DEDICATION PLAT IN
 BOOK 41, PAGE 85 OF RECORDS.

FOR TAX PURPOSES ONLY

MTT 05-96