

PART OF THE N.W. 1/4 OF SEC. 7, T.5N., R.1W., S.L.B. & M.
THE HAWSTEAD SUBDIVISION, PHASE 3

IN RIVERDALE CITY

TAXING UNIT: 26


SCALE 1" = 40'

SEE PAGE 4

SEE PAGE 228

SEE PAGE 241

SEE PAGE 4

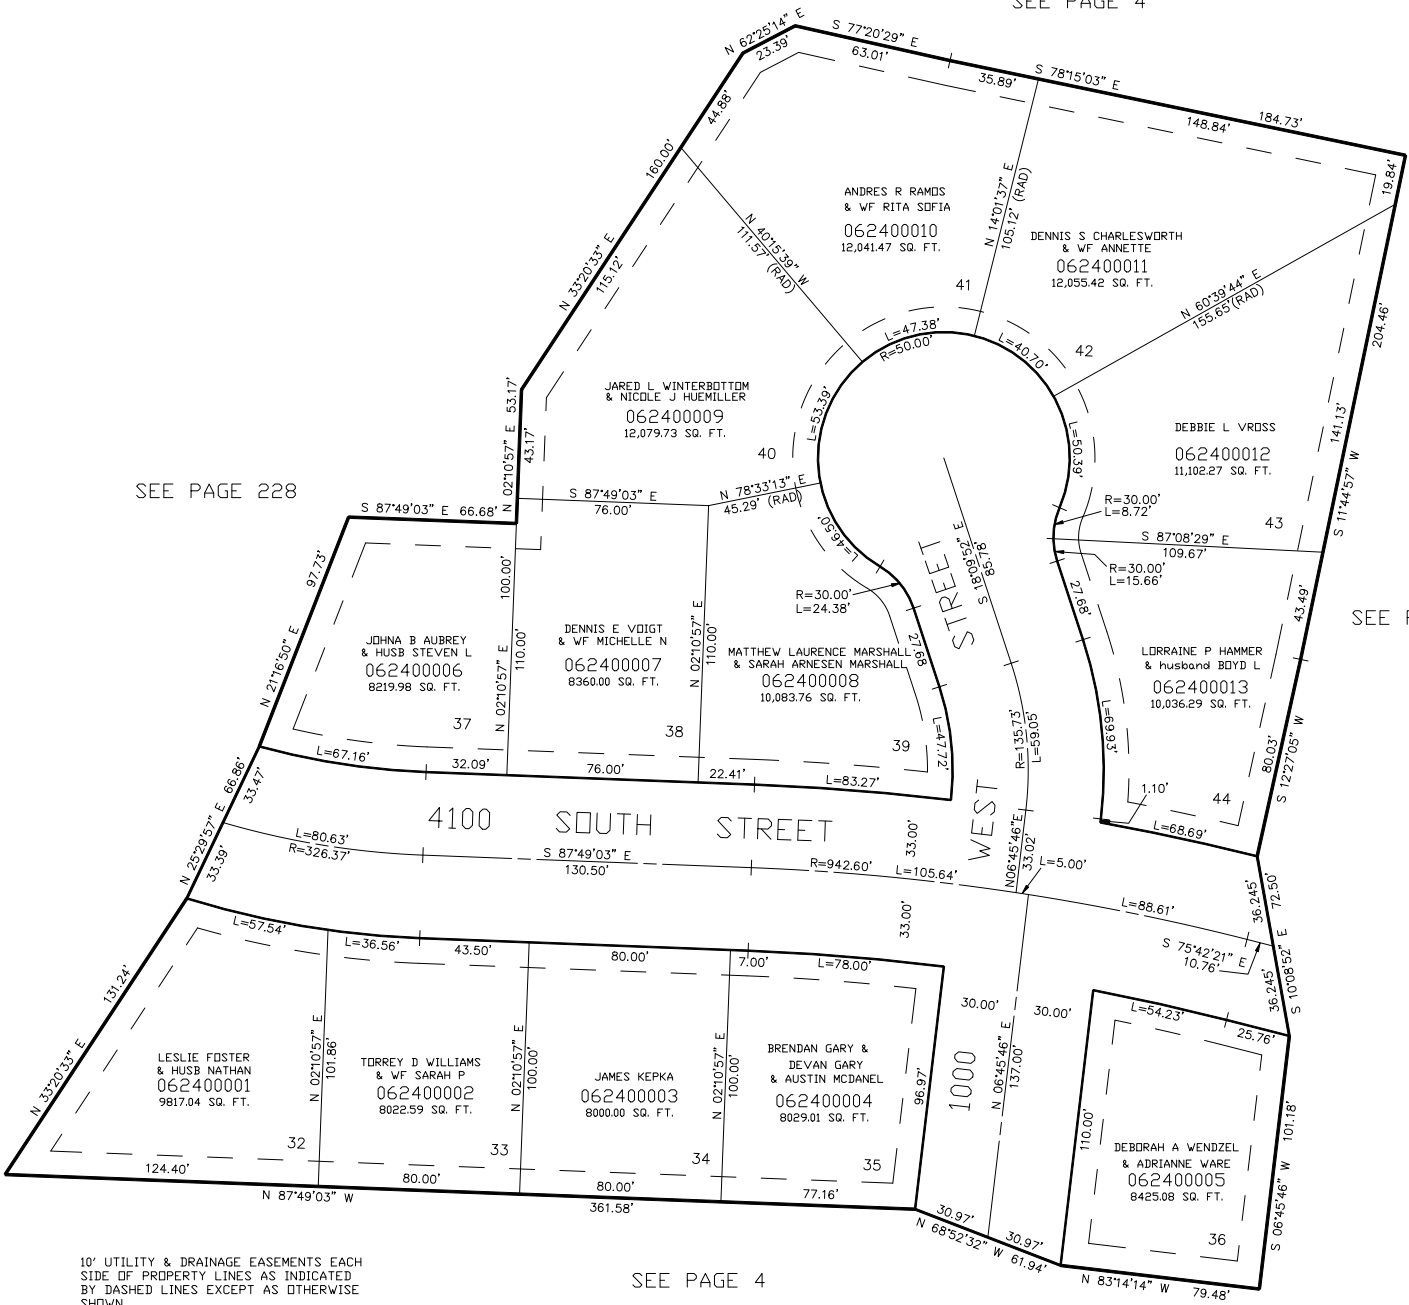

10' UTILITY & DRAINAGE EASEMENTS EACH
SIDE OF PROPERTY LINES AS INDICATED
BY DASHED LINES EXCEPT AS OTHERWISE
SHOWN.

FOR COMPLETE ENG DATA SEE
ORIGINAL DEDICATION PLAT IN
BOOK 41, PAGE 85 OF RECORDS.

FOR TAX PURPOSES ONLY