


PART OF THE NORTH HALF OF SEC. 7, T.5N., R.1W., S.L.B. & M.
SHADY GROVE SUBDIVISION PRUD

TAXING UNIT: 26

IN RIVERDALE CITY
 SCALE 1" = 50'

SEE PAGE 159

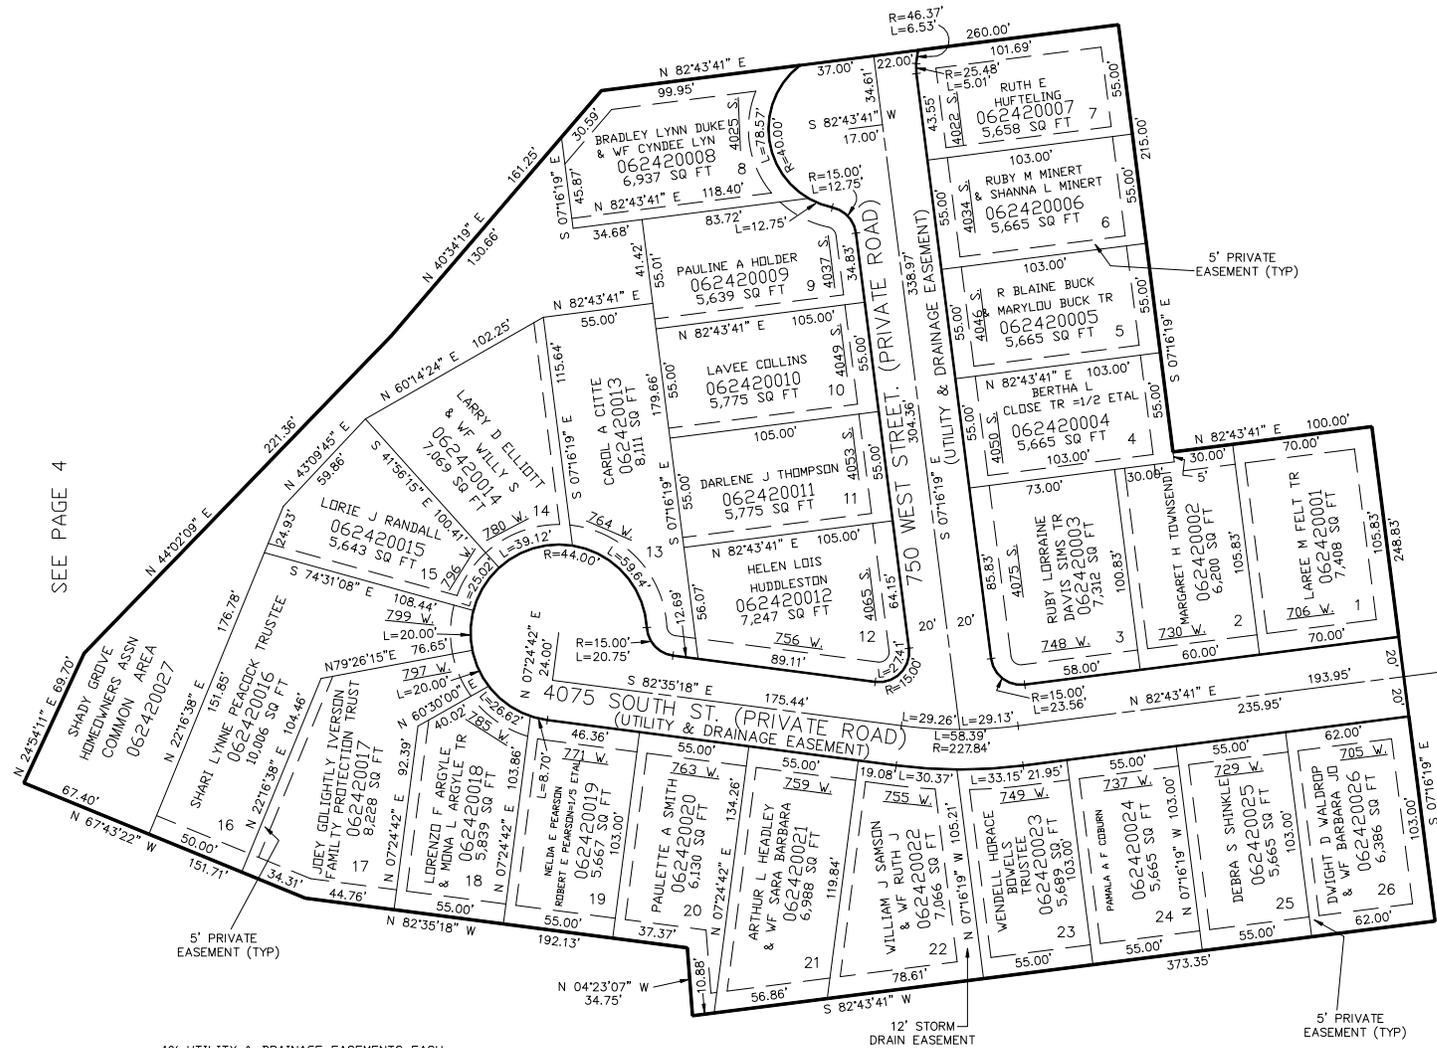

SEE PAGE 4

SEE PAGE 4

10' UTILITY & DRAINAGE EASEMENTS EACH SIDE OF PROPERTY LINES AS INDICATED BY DASHED LINES EXCEPT AS OTHERWISE SHOWN.

12' STORM DRAIN EASEMENT

5' PRIVATE EASEMENT (TYP)

SEE PAGE 239

FOR COMPLETE ENG DATA SEE ORIGINAL DEDICATION PLAT IN BOOK 41, PAGE 91 OF RECORDS.

SEE DEDICATION PLAT FOR LOCATION OF BUILDING ENVELOPE