


PART OF THE NORTH HALF OF SEC. 7, T.5N., R.1W., S.L.B. & M.  
**SHADY GROVE SUBDIVISION PRUD**

IN RIVERDALE CITY  
 SCALE 1" = 50'

TAXING UNIT: 26

SEE PAGE 159

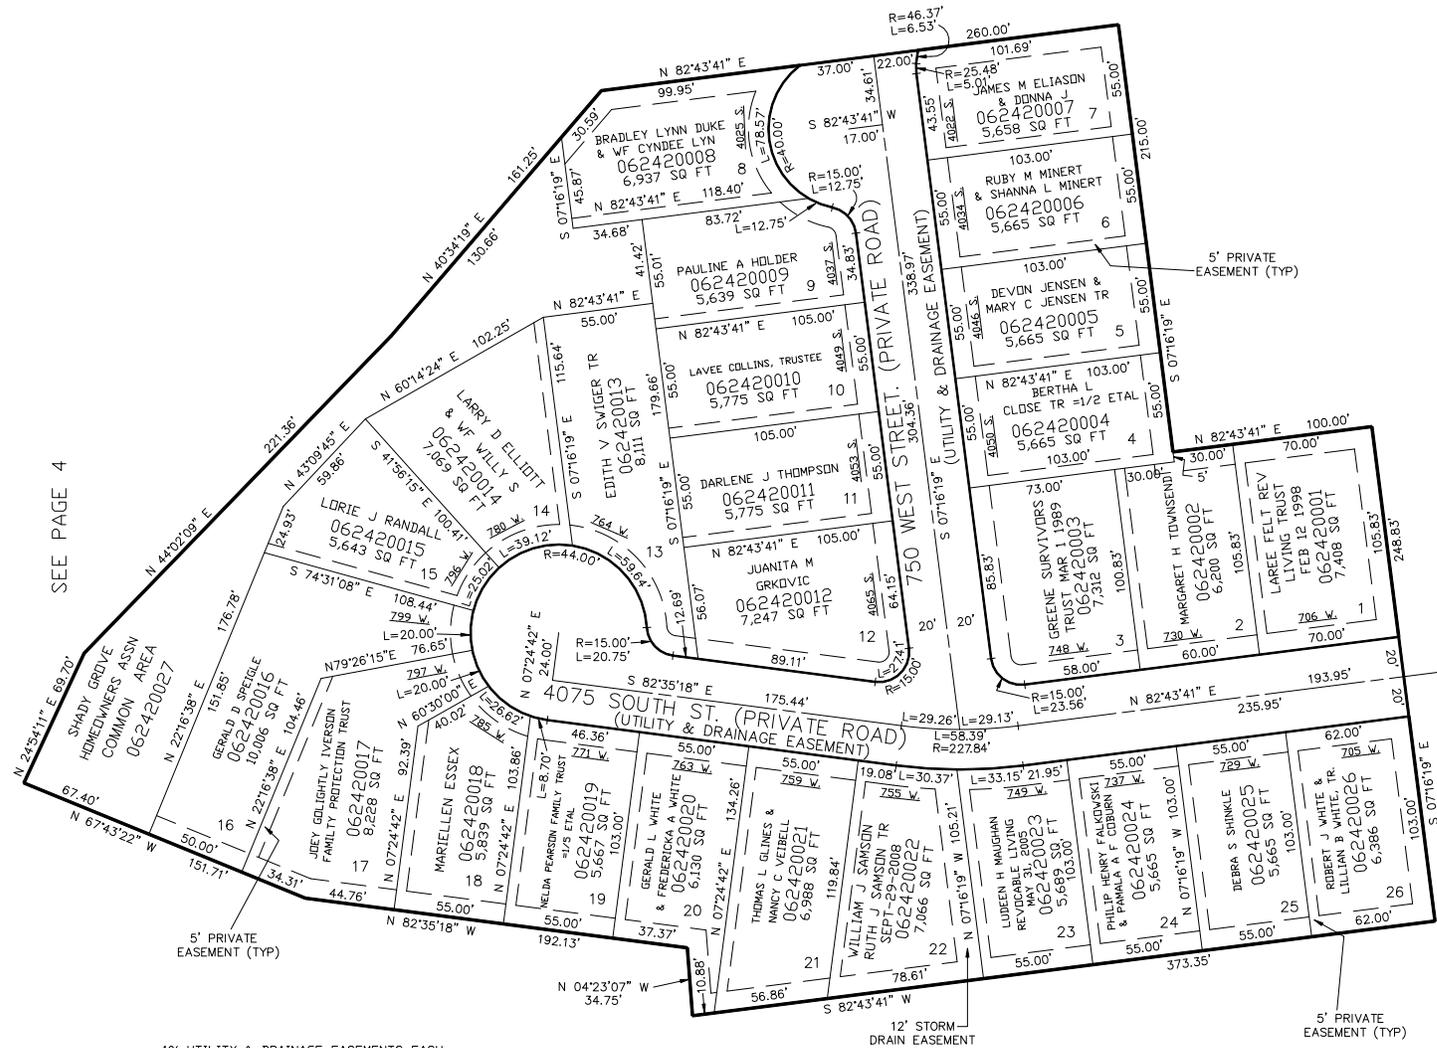

SEE PAGE 4

SEE PAGE 4

10' UTILITY & DRAINAGE EASEMENTS EACH SIDE OF PROPERTY LINES AS INDICATED BY DASHED LINES EXCEPT AS OTHERWISE SHOWN.

SEE PAGE 239

SEE DEDICATION PLAT FOR LOCATION OF BUILDING ENVELOPE

FOR COMPLETE ENG DATA SEE ORIGINAL DEDICATION PLAT IN BOOK 41, PAGE 91 OF RECORDS.