

PART OF THE N.W. 1/4 OF SEC. 7, T.5N., R.1W., S.L.B. & M.  
**THE HAWSTEAD SUBDIVISION PHASE 6**


IN RIVERDALE CITY

SCALE 1" = 40'

TAXING UNIT: 26

244

UNLESS OTHERWISE SHOWN  
 ALL LOTS OWNED BY:  
 HAWKS DEV. CORP.

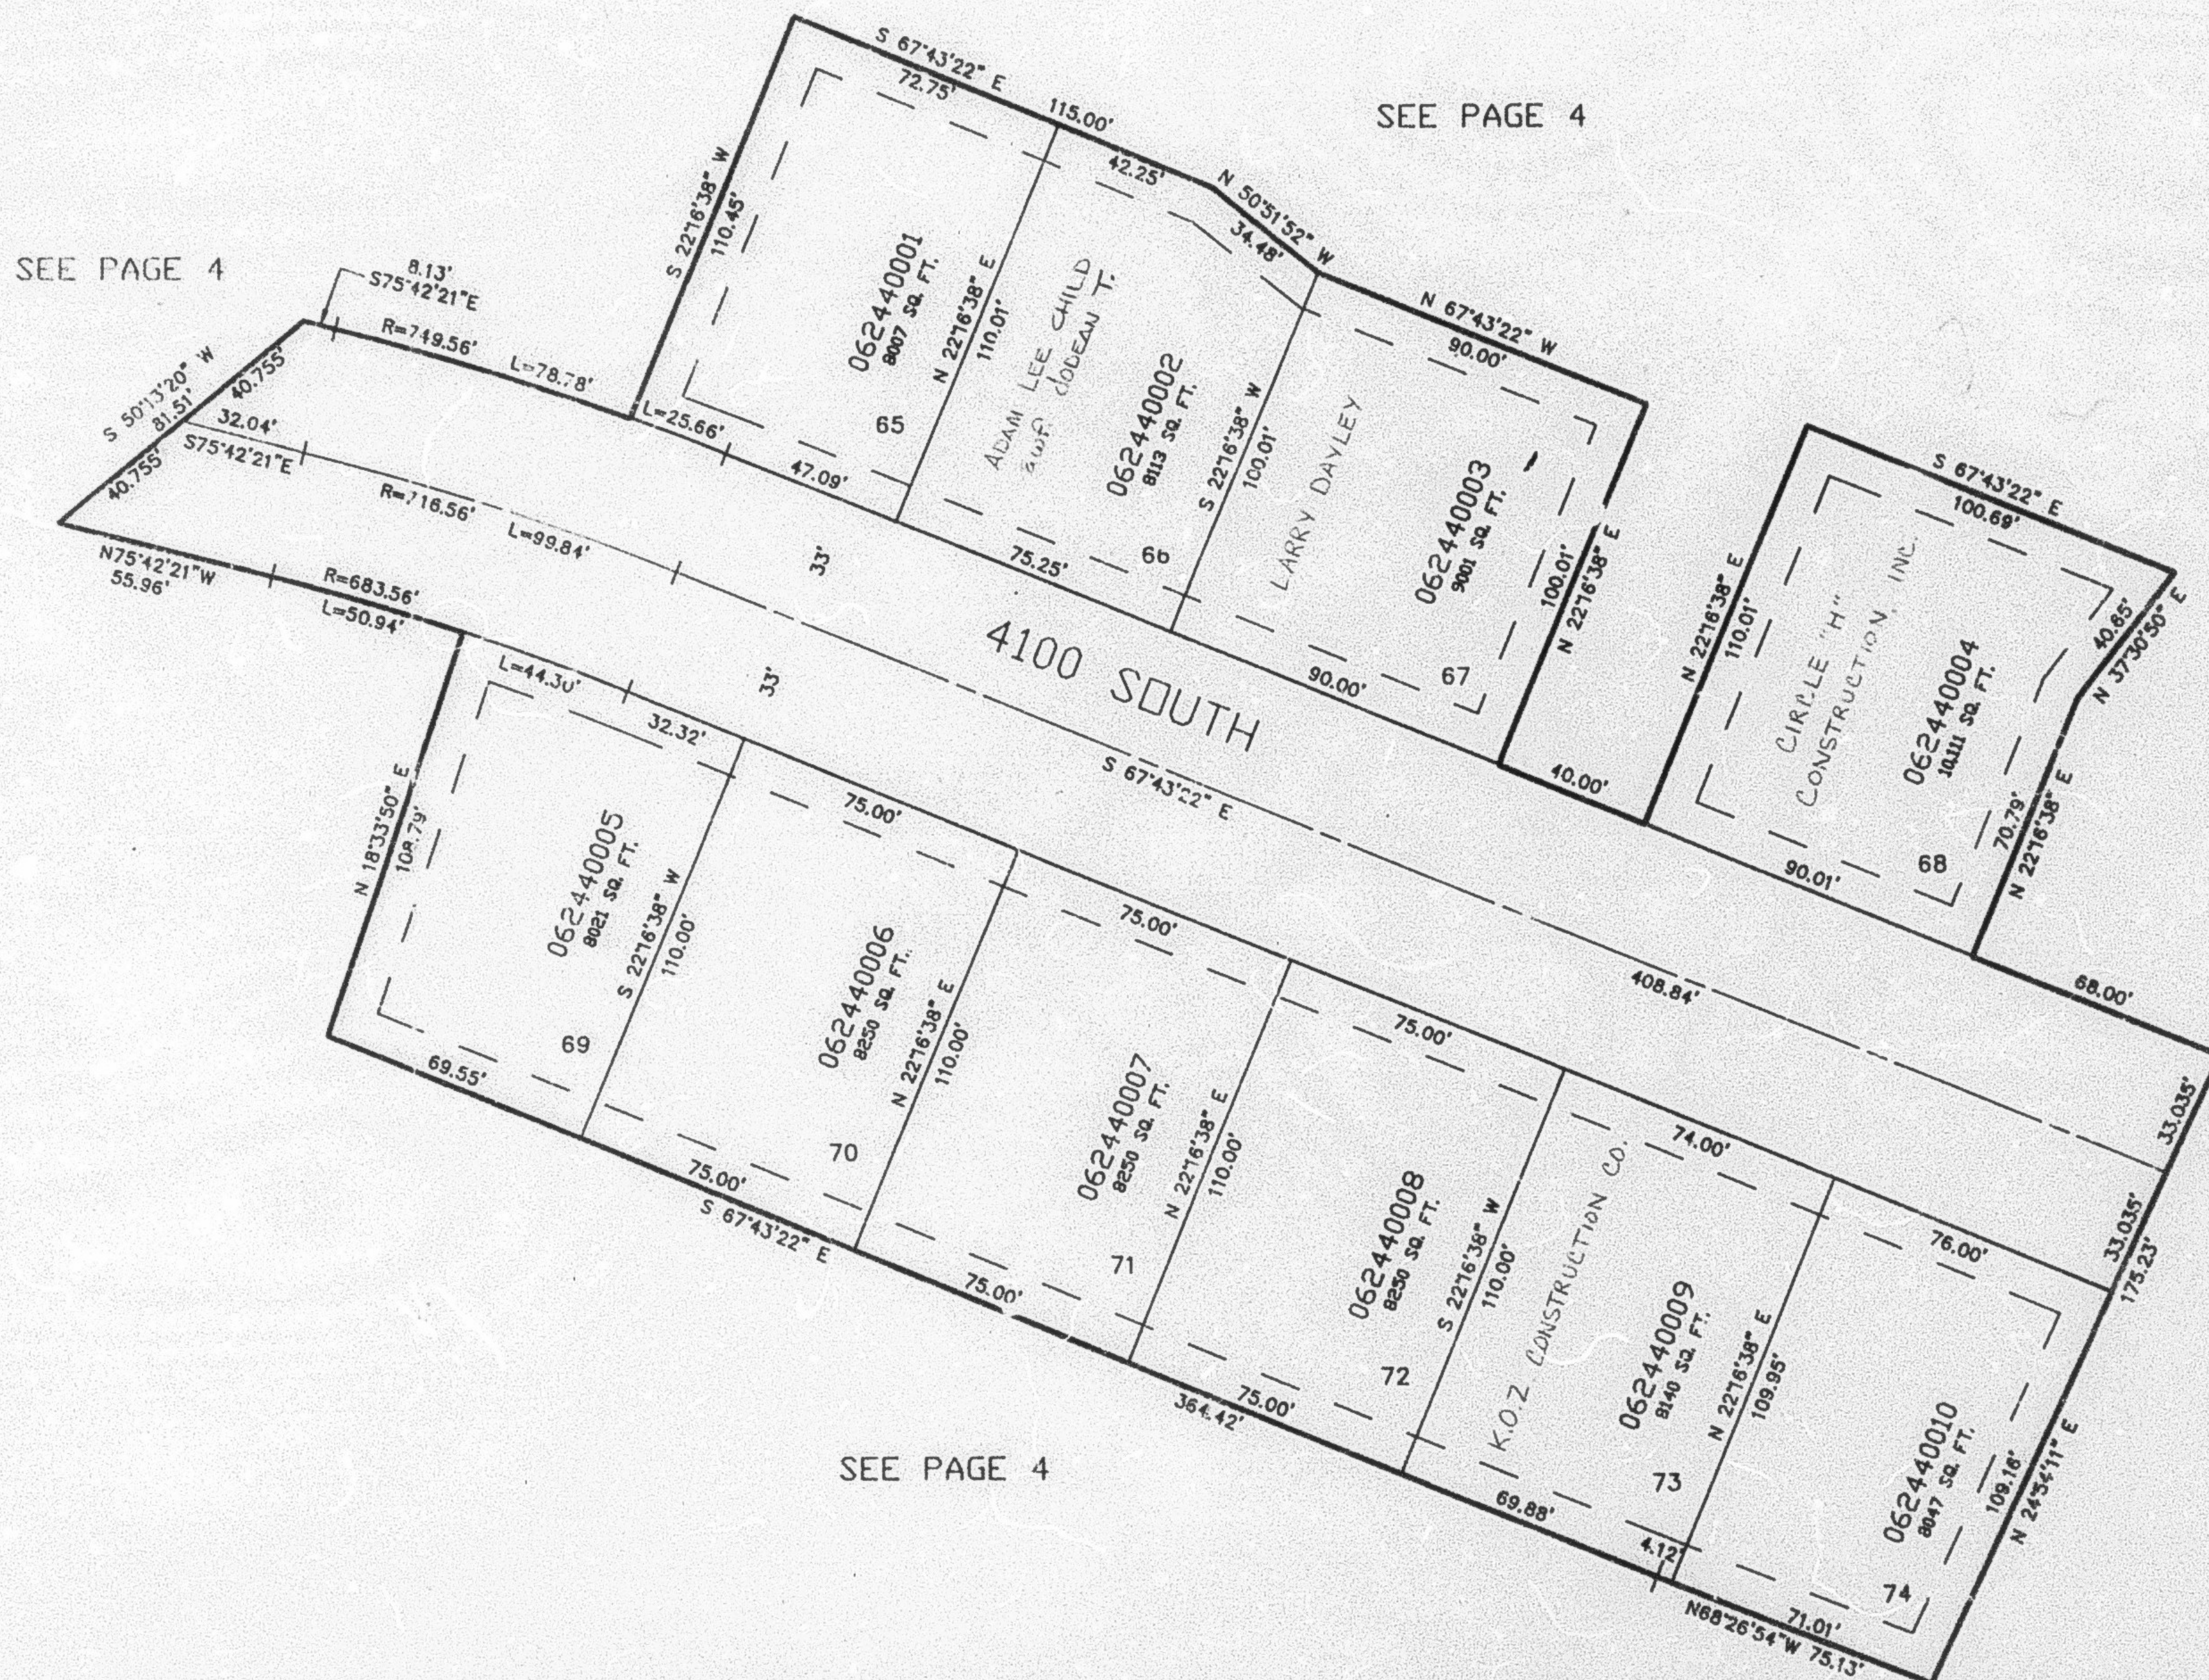

SEE PAGE 4

SEE PAGE 4

SEE PAGE 239

SEE PAGE 4

10' UTILITY & DRAINAGE EASEMENTS EACH  
 SIDE OF PROPERTY LINES AS INDICATED  
 BY DASHED LINES EXCEPT AS OTHERWISE  
 SHOWN.

FOR COMPLETE ENG DATA SEE  
 ORIGINAL DEDICATION PLAT IN  
 BOOK 42, PAGE 72 OF RECORDS.