

PART OF THE S.E. 1/4 OF SECTION 10, T.5N., R.1W., S.L.B. & M.

QUAIL CREEK CHATEAUX NO. 1

IN OGDEN CITY

SCALE 1" = 80'

TAXING UNIT: 25

SEE PAGE 96

UNLESS OTHERWISE SHOWN
ALL LOTS OWNED BY:
LOEL W. DEAN JR.
KATHLEEN C.


SEE PAGE 96

SEE PAGE 96

DENOTES INGRESS AND
EGRESS EASEMENT.

10' UTILITY & DRAINAGE EASEMENTS
EACH SIDE OF PROPERTY LINES AS
INDICATED BY DASHED LINES EXCEPT
AS OTHERWISE SHOWN.

FOR COMPLETE ENG DATA SEE
ORIGINAL DEDICATION PLAT IN
BOOK 42, PAGE 91 OF RECORDS.

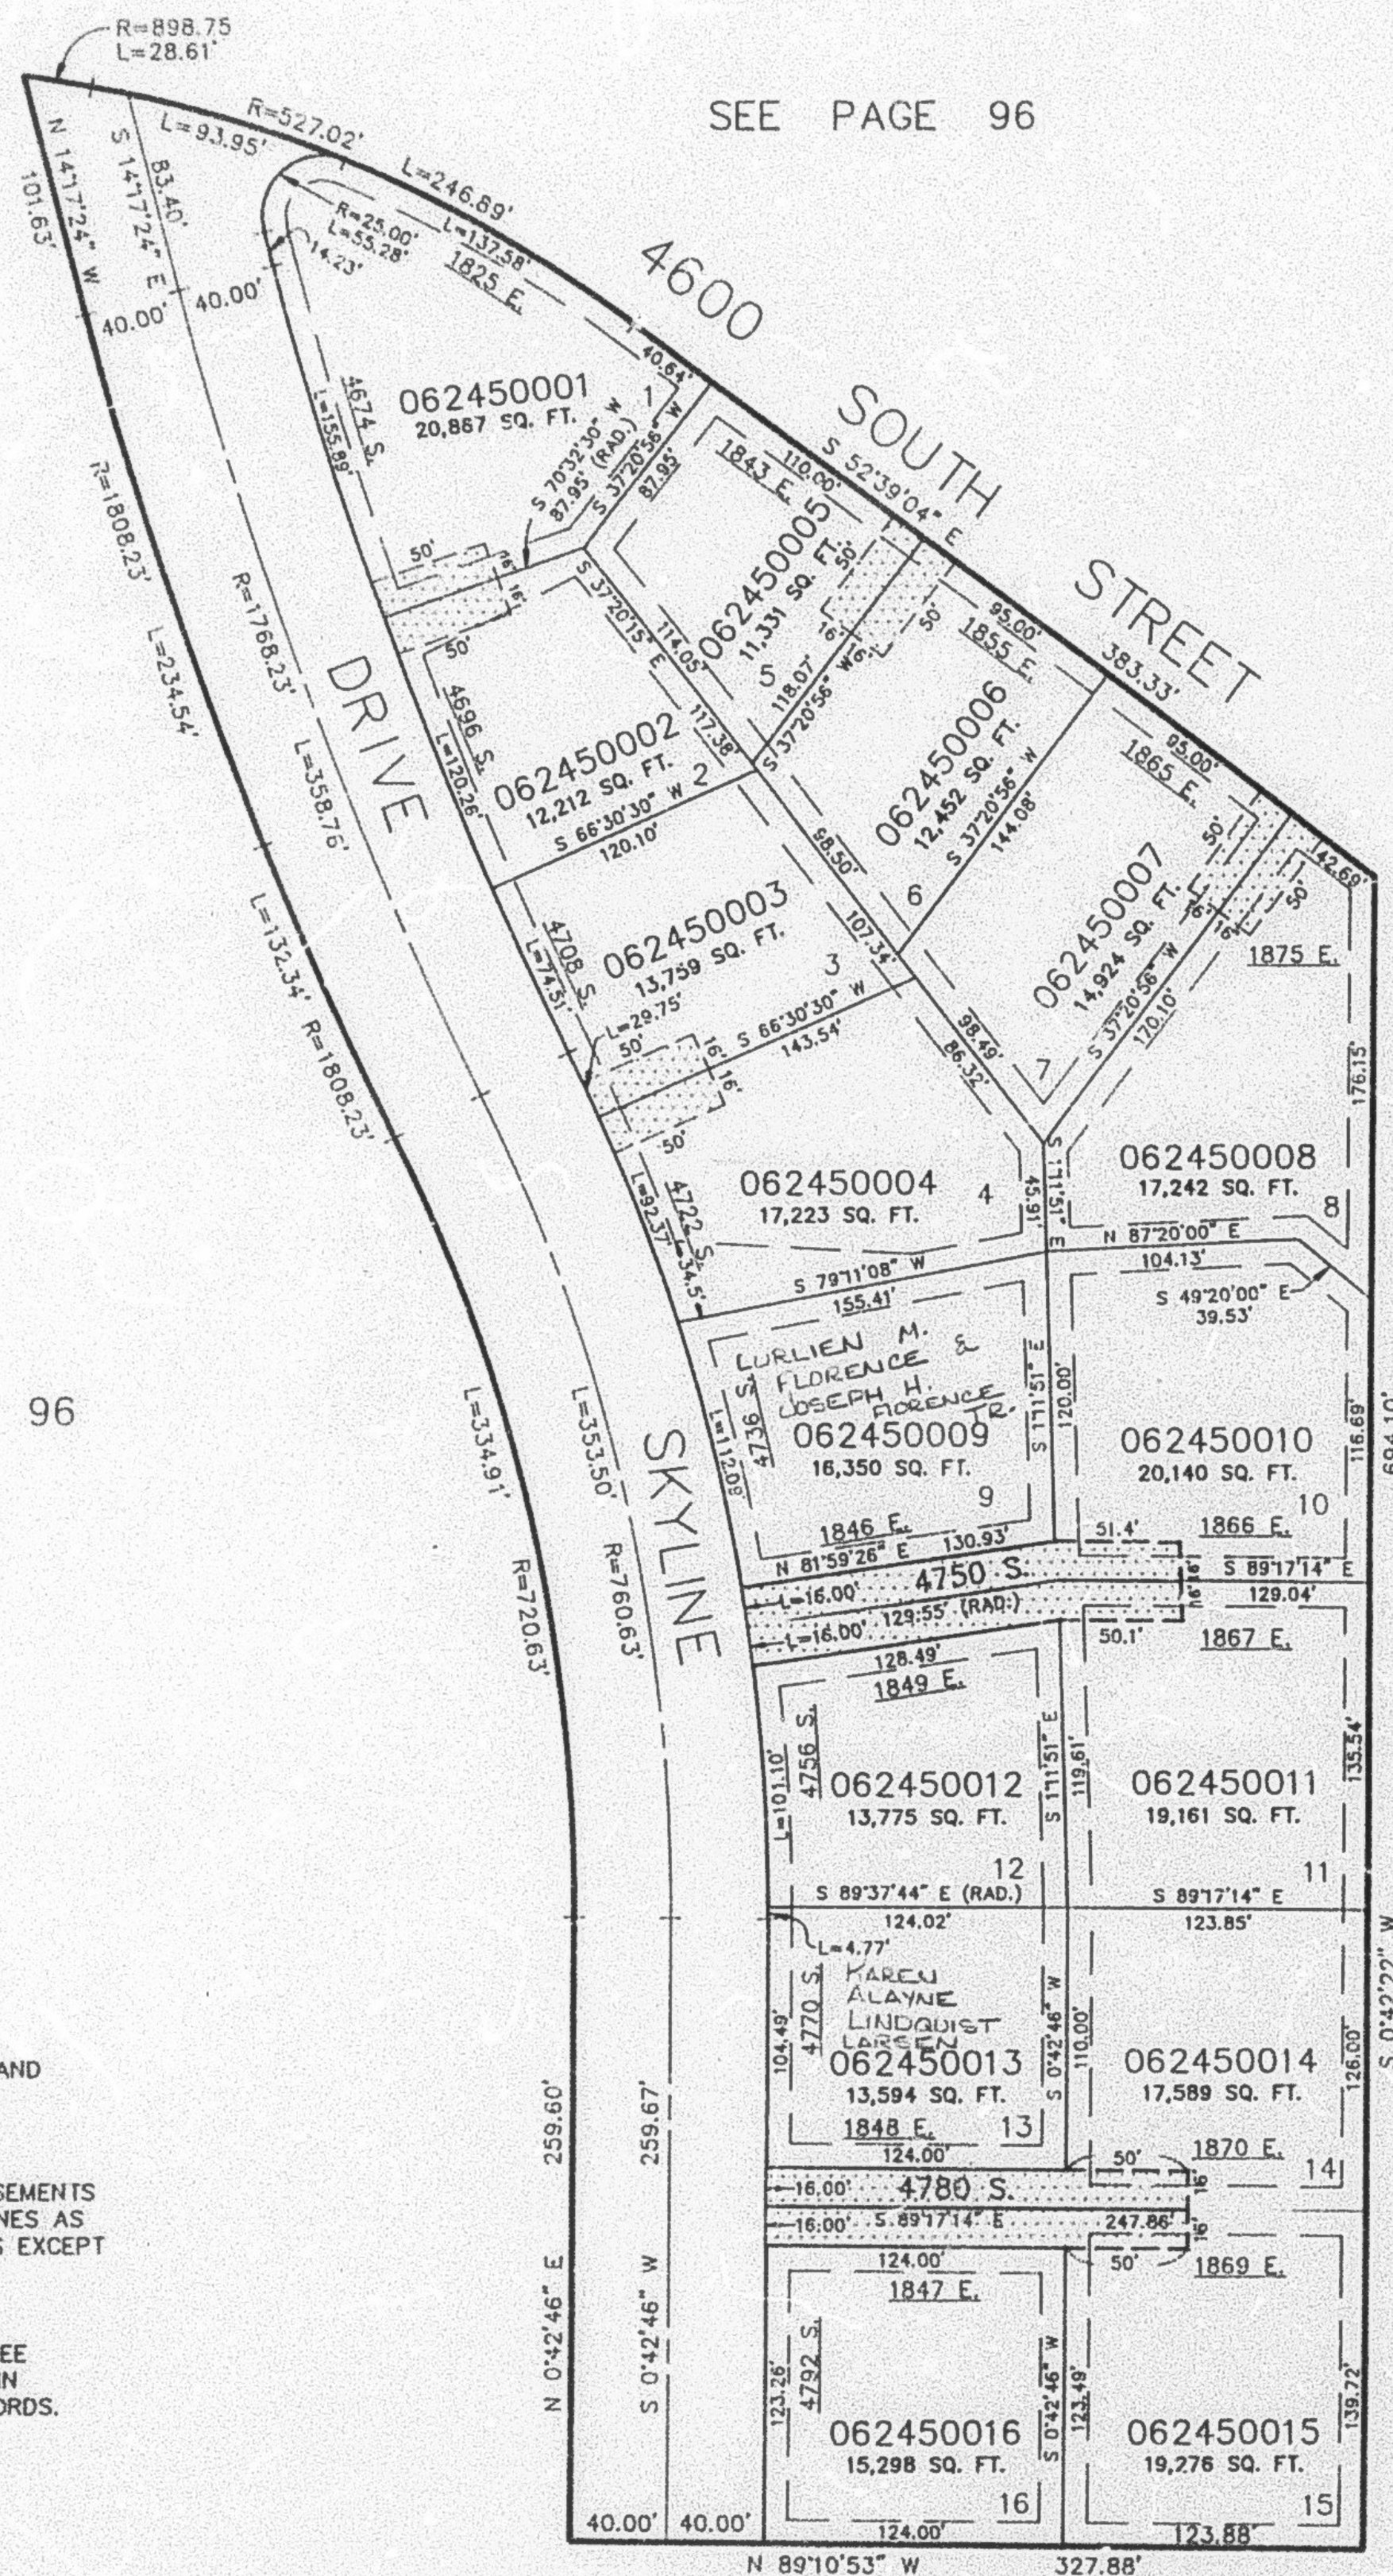

SEE PAGE 96