


PART OF THE S.W. 1/4 OF SEC. 7, AND THE NW 1/4 OF SEC. 18, T.5N., R.1W., S.L.B. & M.
THE HOME DEPOT INDUSTRIAL SUBDIVISION

IN RIVERDALE CITY

TAXING UNIT: 312

SCALE 1" = 100'

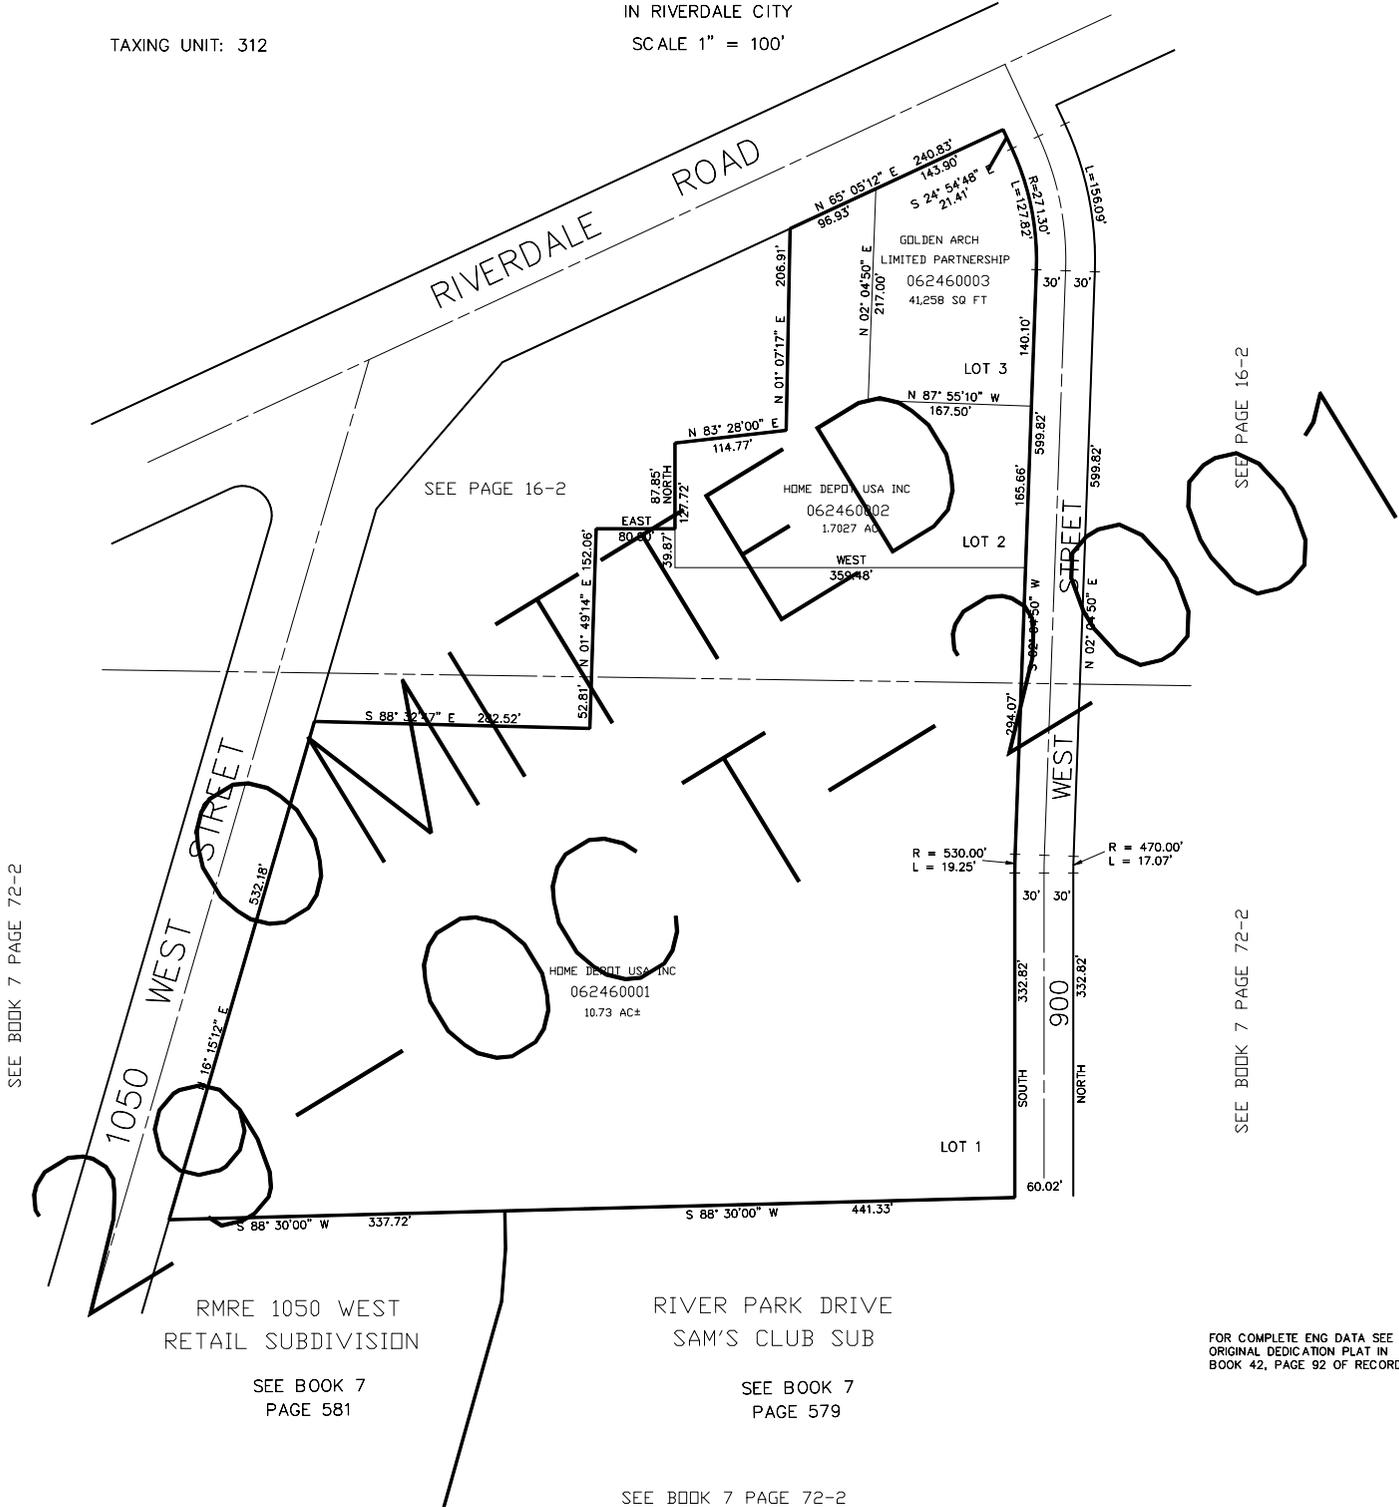

SEE BOOK 7 PAGE 72-2

SEE PAGE 16-2

SEE BOOK 7 PAGE 72-2

RMRE 1050 WEST
RETAIL SUBDIVISION

SEE BOOK 7
PAGE 581

RIVER PARK DRIVE
SAM'S CLUB SUB

SEE BOOK 7
PAGE 579

FOR COMPLETE ENG DATA SEE
ORIGINAL DEDICATION PLAT IN
BOOK 42, PAGE 92 OF RECORDS.

SEE BOOK 7 PAGE 72-2