


PART OF THE N.W. 1/4 OF SEC. 7, T.5N., R.1W., S.L.B. & M.  
**SHADY GROVE PHASE 2 SUBDIVISION**  
A PLANNED RESIDENTIAL UNIT DEVELOPMENT

TAXING UNIT: 26

IN RIVERDALE CITY  
SCALE 1" = 40'

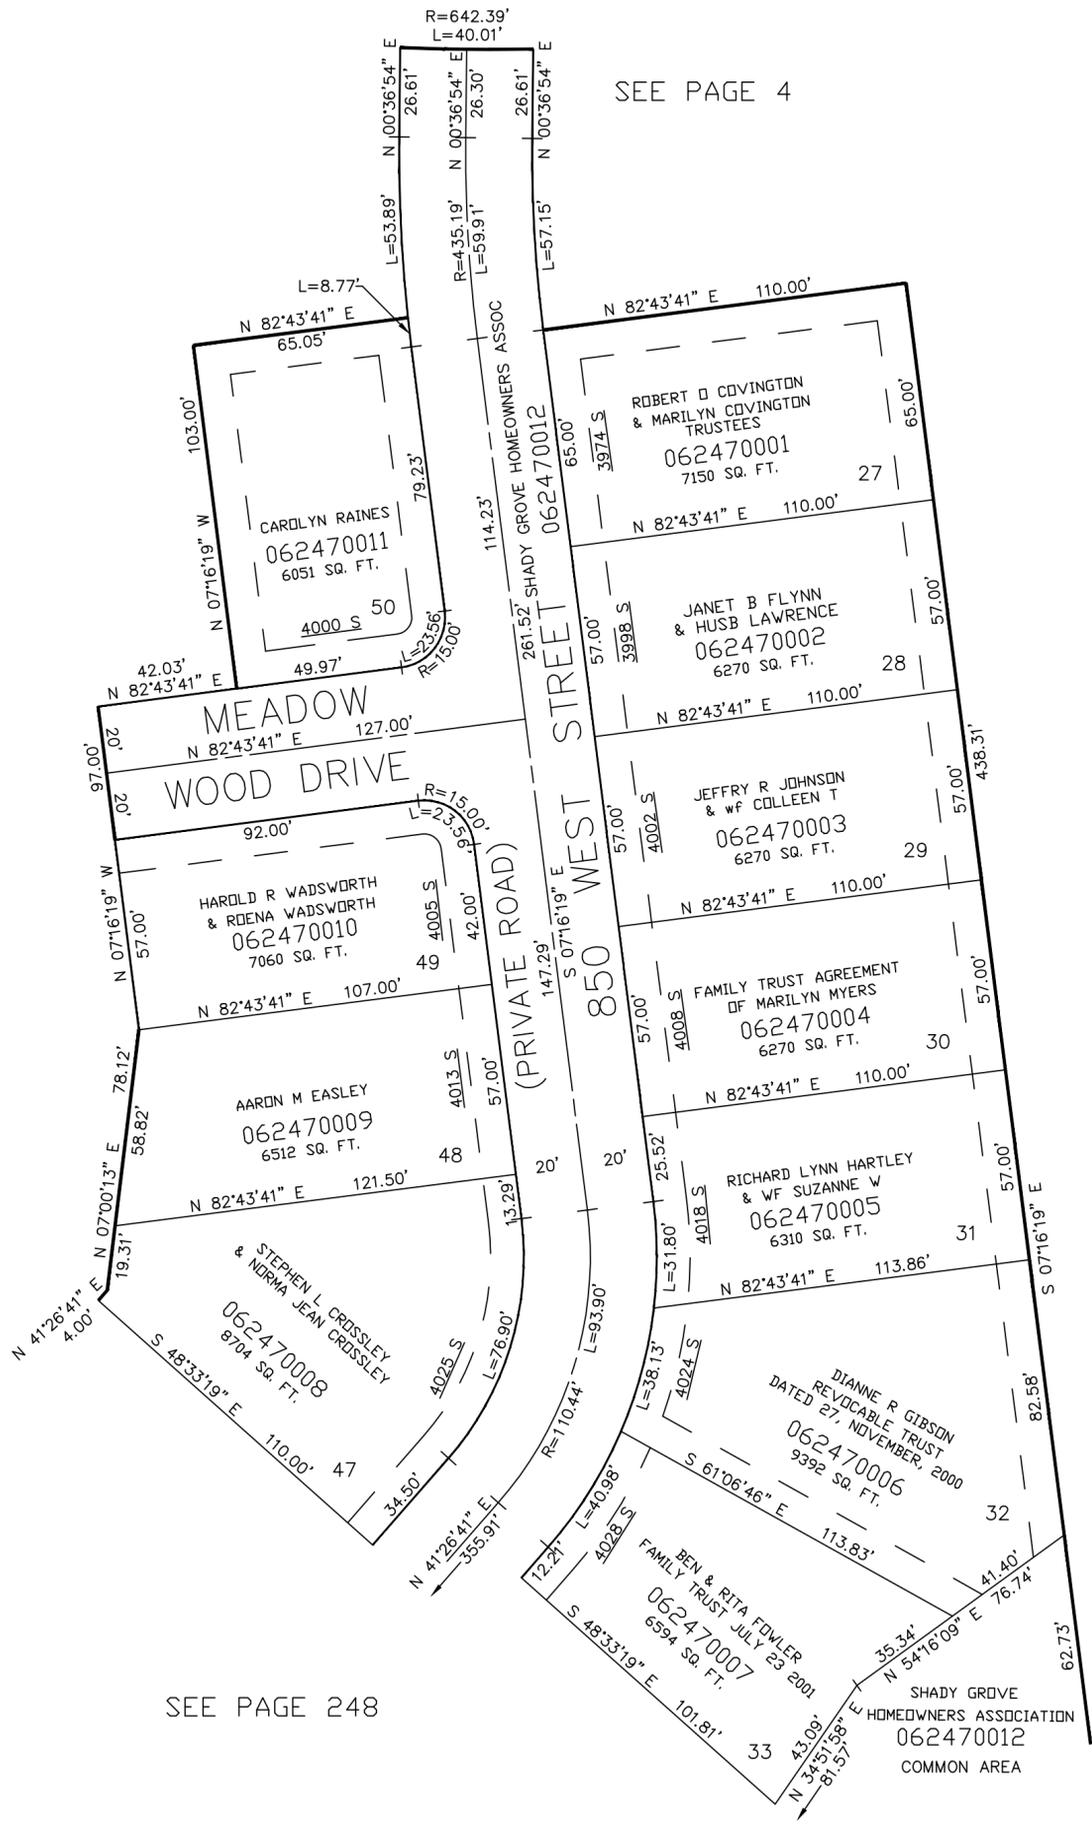

SEE PAGE 4

SEE PAGE 4

SEE PAGE 159

SEE PAGE 248

10' UTILITY & DRAINAGE EASEMENTS AS INDICATED BY DASHED LINES UNLESS SHOWN OTHERWISE.

FOR COMPLETE ENG DATA SEE ORIGINAL DEDICATION PLAT IN BOOK 43, PAGE 5 OF RECORDS.

REFER TO DEDICATION PLAT FOR DETAILED INFORMATION ON BUILDING ENVELOPES, EASEMENTS, AND COMMON AREA.