


PART OF THE N.W. 1/4 OF SEC. 7, T.5N., R.1W., S.L.B. & M.

SHADY GROVE PHASE 2 SUBDIVISION

A PLANNED RESIDENTIAL UNIT DEVELOPMENT

IN RIVERDALE CITY
SCALE 1" = 40'

TAXING UNIT: 26

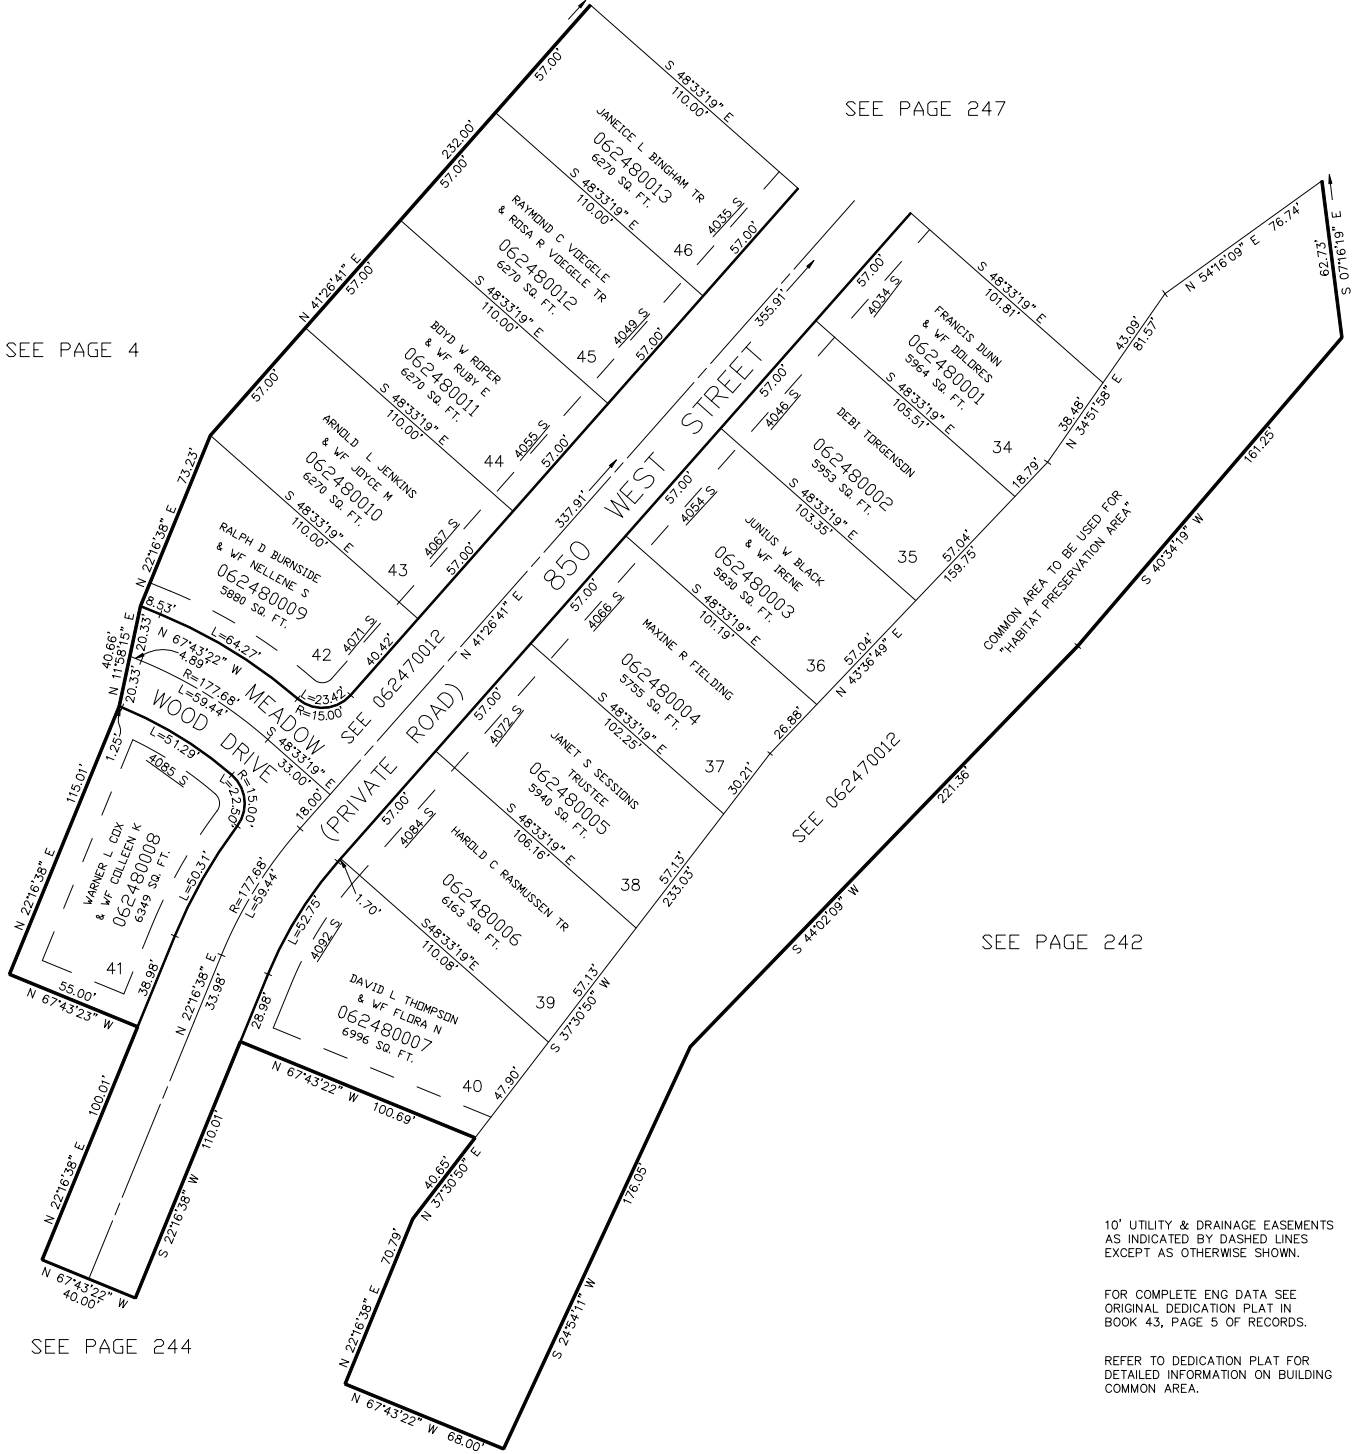

SEE PAGE 244

SEE PAGE 247

SEE PAGE 4

SEE PAGE 242

10' UTILITY & DRAINAGE EASEMENTS
AS INDICATED BY DASHED LINES
EXCEPT AS OTHERWISE SHOWN.

FOR COMPLETE ENG DATA SEE
ORIGINAL DEDICATION PLAT IN
BOOK 43, PAGE 5 OF RECORDS.

REFER TO DEDICATION PLAT FOR
DETAILED INFORMATION ON BUILDING
COMMON AREA.