

PART OF THE N.W. 1/4 OF SEC. 7, T.5N., R.1W., S.L.B. & M.

SHADY GROVE PHASE 2 SUBDIVISION

A PLANNED RESIDENTIAL UNIT DEVELOPMENT


IN RIVERDALE CITY

SCALE 1" = 40'

TAXING UNIT: 26

SEE PAGE 247

SEE PAGE 4

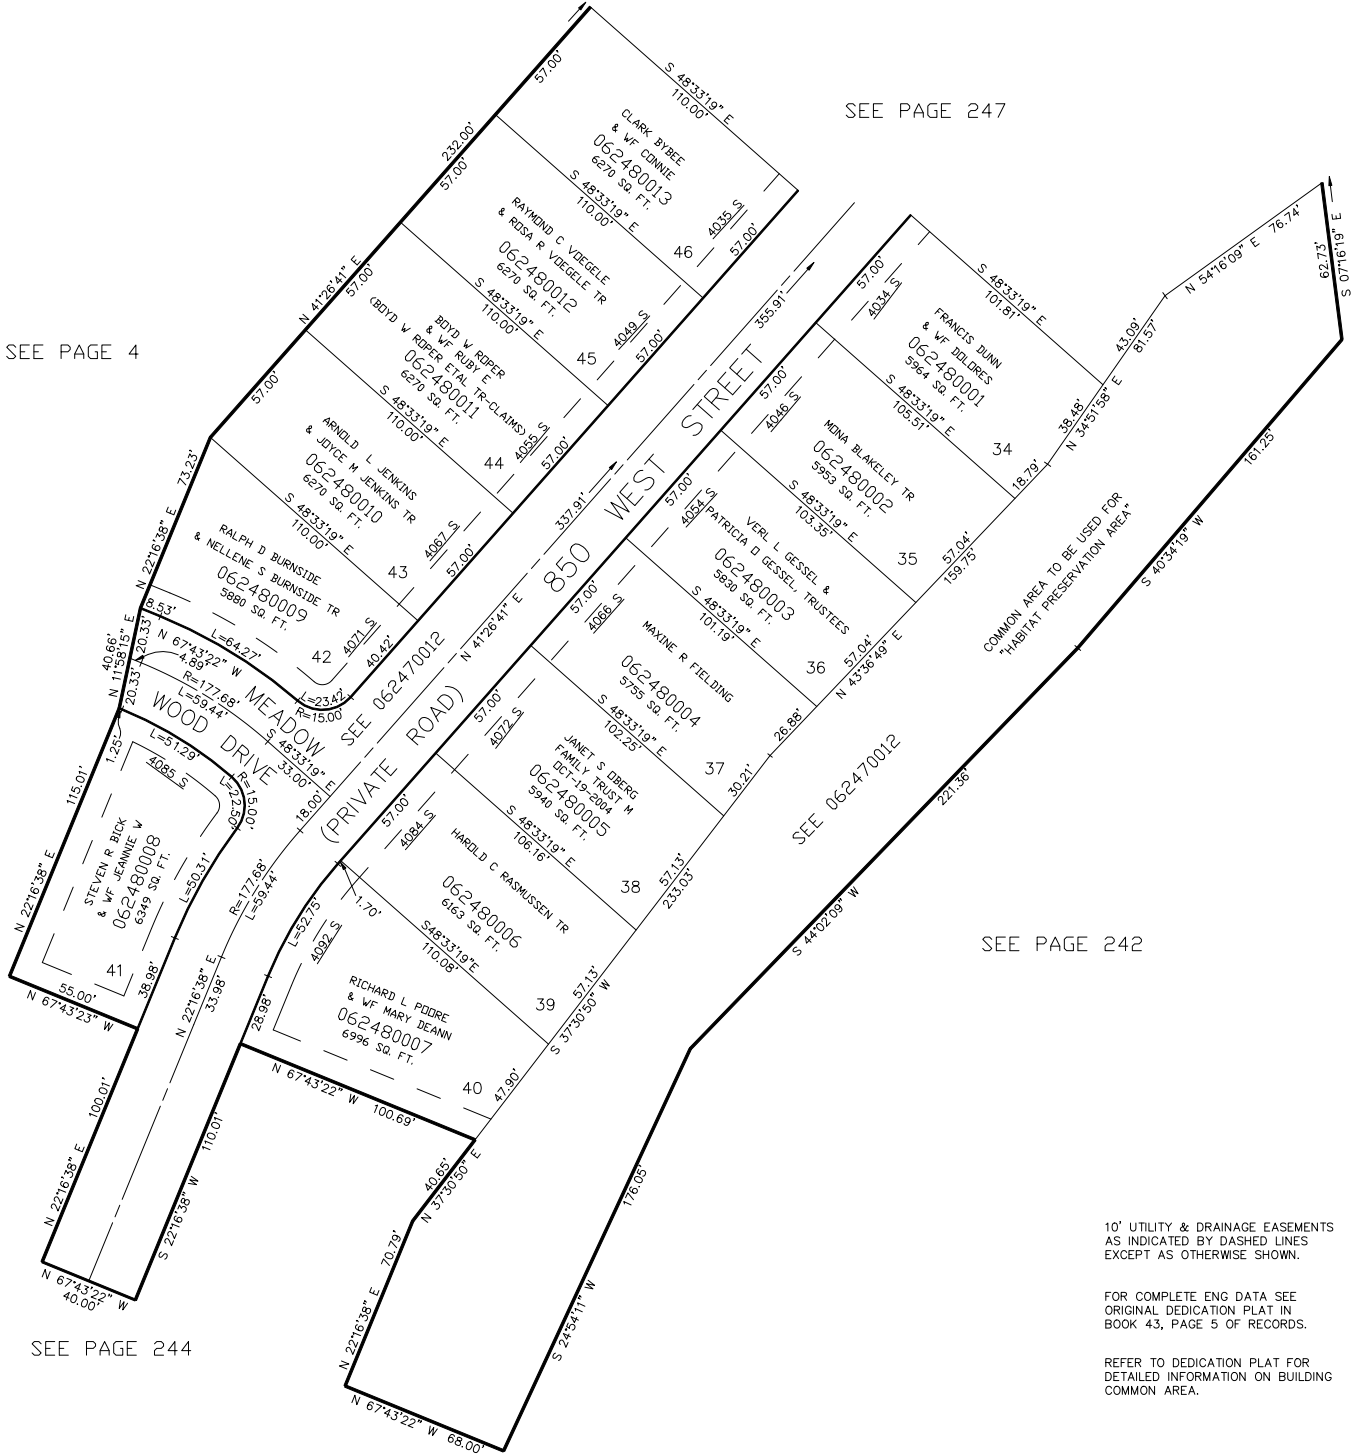

10' UTILITY & DRAINAGE EASEMENTS AS INDICATED BY DASHED LINES EXCEPT AS OTHERWISE SHOWN.

FOR COMPLETE ENG DATA SEE ORIGINAL DEDICATION PLAT IN BOOK 43, PAGE 5 OF RECORDS.

REFER TO DEDICATION PLAT FOR DETAILED INFORMATION ON BUILDING COMMON AREA.

SEE PAGE 244