

GRAY STONE

IN OGDEN CITY

SCALE 1" = 100'

TAXING UNIT: 25

SEE PAGE 250


SEE PAGE 204

SEE PAGE 207

SEE PAGE 121-2

*STREET NAME CHANGED
PER ORDINANCE NO. 97-4
E#2379405 10-DEC-08.

SEE PAGE 221

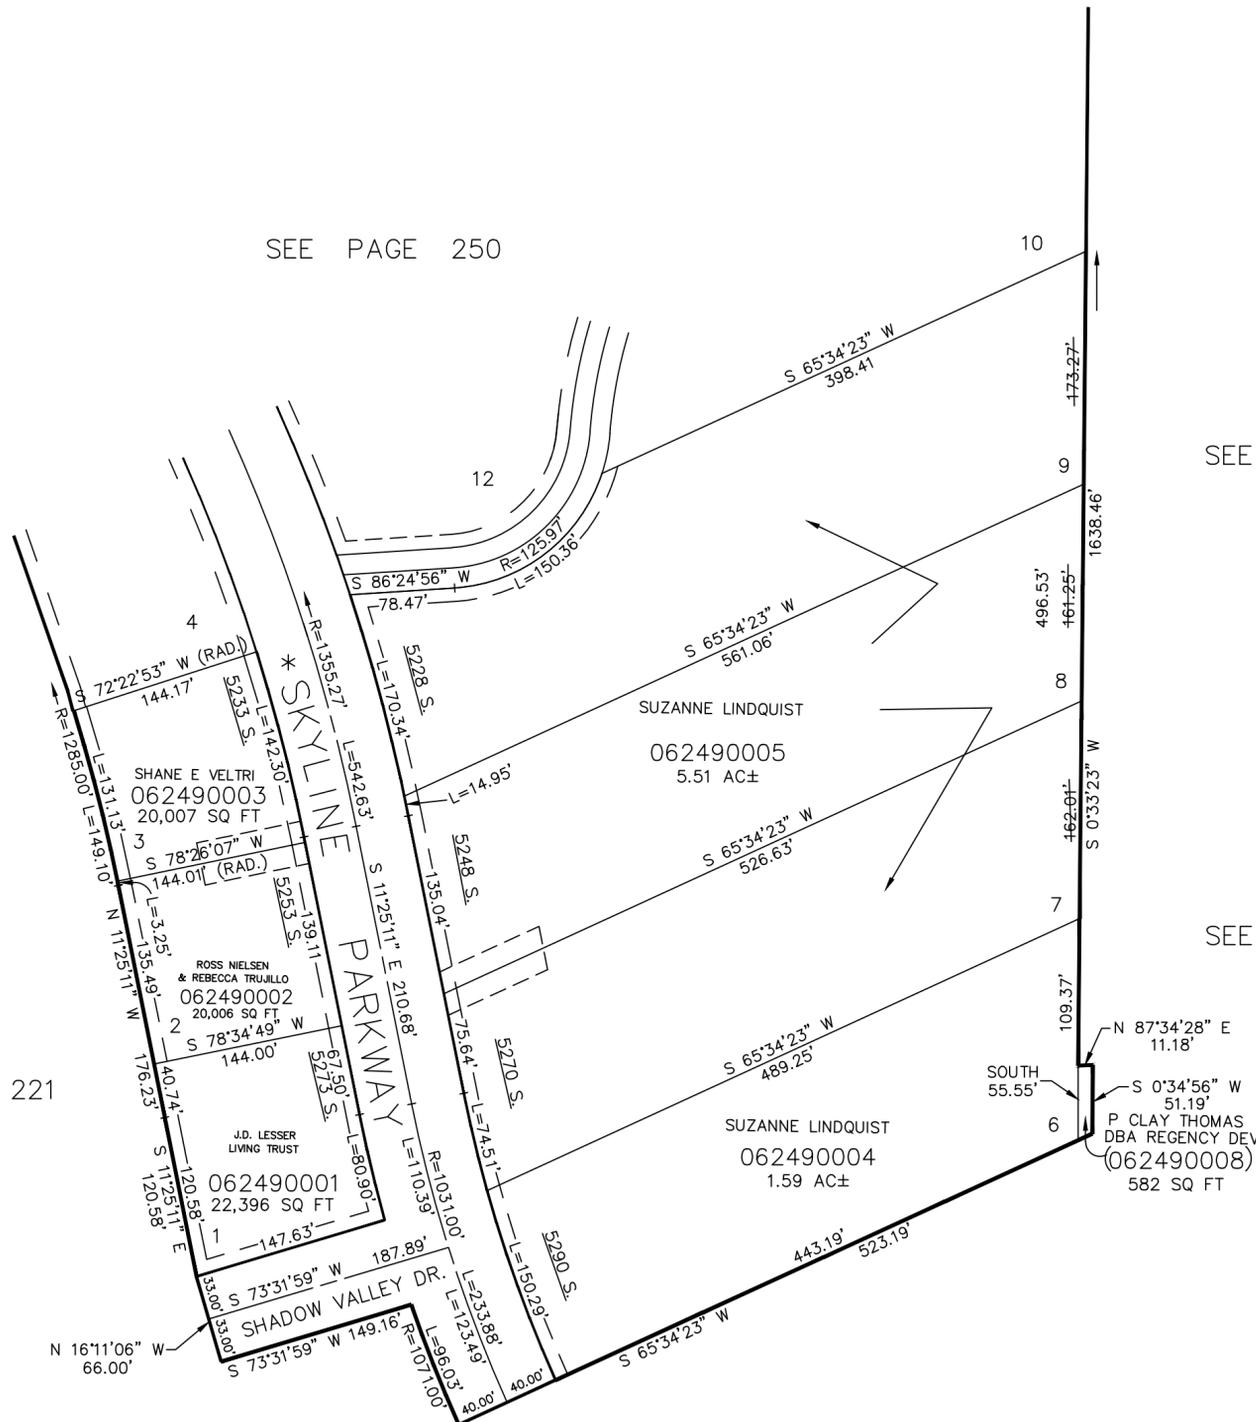

FOR COMPLETE ENG DATA SEE
ORIGINAL DEDICATION PLAT IN
BOOK 43, PAGE 22 OF RECORDS.

10' UTILITY & DRAINAGE EASEMENTS
EACH SIDE OF PROPERTY LINES AS
INDICATED BY DASHED LINES EXCEPT
AS OTHERWISE SHOWN.

SEE DEDICATION PLAT FOR INGRESS
& EGRESS CROSS EASEMENTS.

SEE DEDICATION PLAT FOR NON-BUILDABLE
AREA DUE TO FAULTLINE RESTRICTIONS.