

PART OF THE WEST 1/2 OF SEC. 14, T.5N., R.1W., S.L.B. & M.
GRAY STONE


IN OGDEN CITY
SCALE 1" = 100'

TAXING UNIT: 25

SEE PAGE 121-3

SEE PAGE 193 & 194

SEE PAGE 204

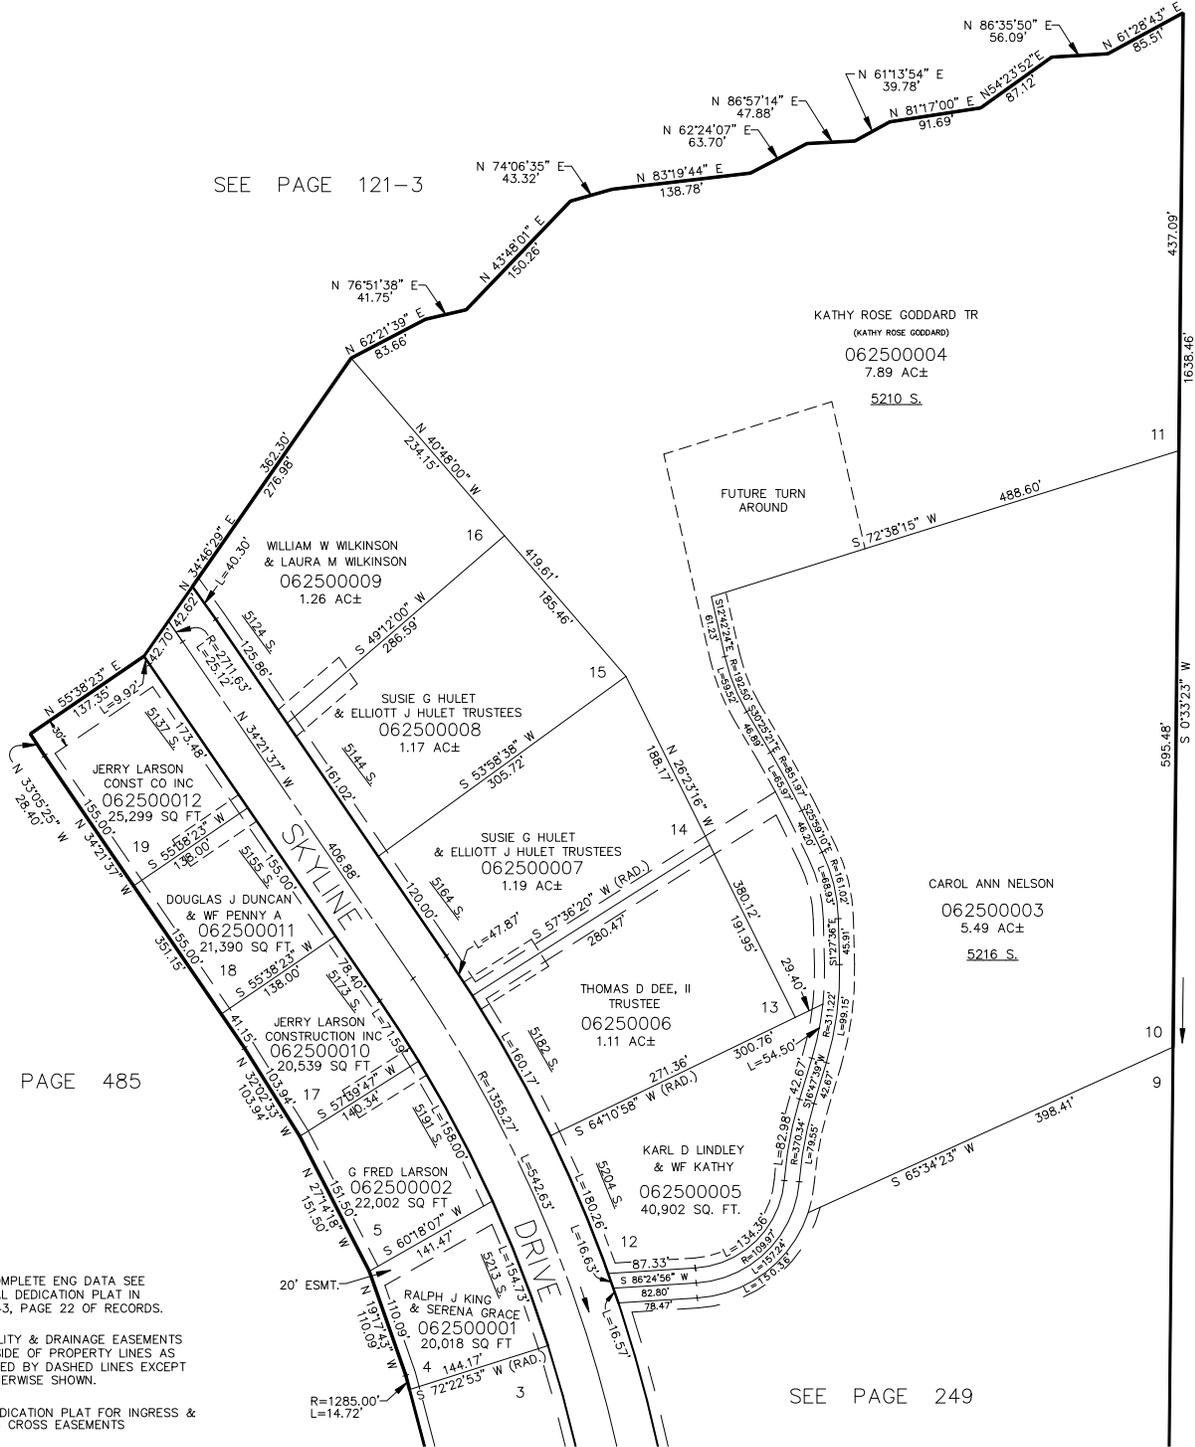

SEE PAGE 485

FOR COMPLETE ENG DATA SEE ORIGINAL DEDICATION PLAT IN BOOK 43, PAGE 22 OF RECORDS.

10' UTILITY & DRAINAGE EASEMENTS EACH SIDE OF PROPERTY LINES AS INDICATED BY DASHED LINES EXCEPT AS OTHERWISE SHOWN.

SEE DEDICATION PLAT FOR INGRESS & EGRESS CROSS EASEMENTS

SEE DEDICATION PLAT FOR NON-BUILDABLE AREA DUE TO FAULTLINE RESTRICTIONS

SEE PAGE 249