

PART OF THE N.W. 1/4 OF SECTION 7, T.5N., R.1W., S.L.B. & M.

251

THE HAWSTEAD SUBDIVISION PHASE 5

IN RIVERDALE CITY

TAXING UNIT: 26


SCALE 1" = 40'

UNLESS OTHERWISE SHOWN
ALL LOTS OWNED BY:
HAWES DEV. CORP.

SEE PAGE 4

SEE PAGE 241

SEE PAGE 4

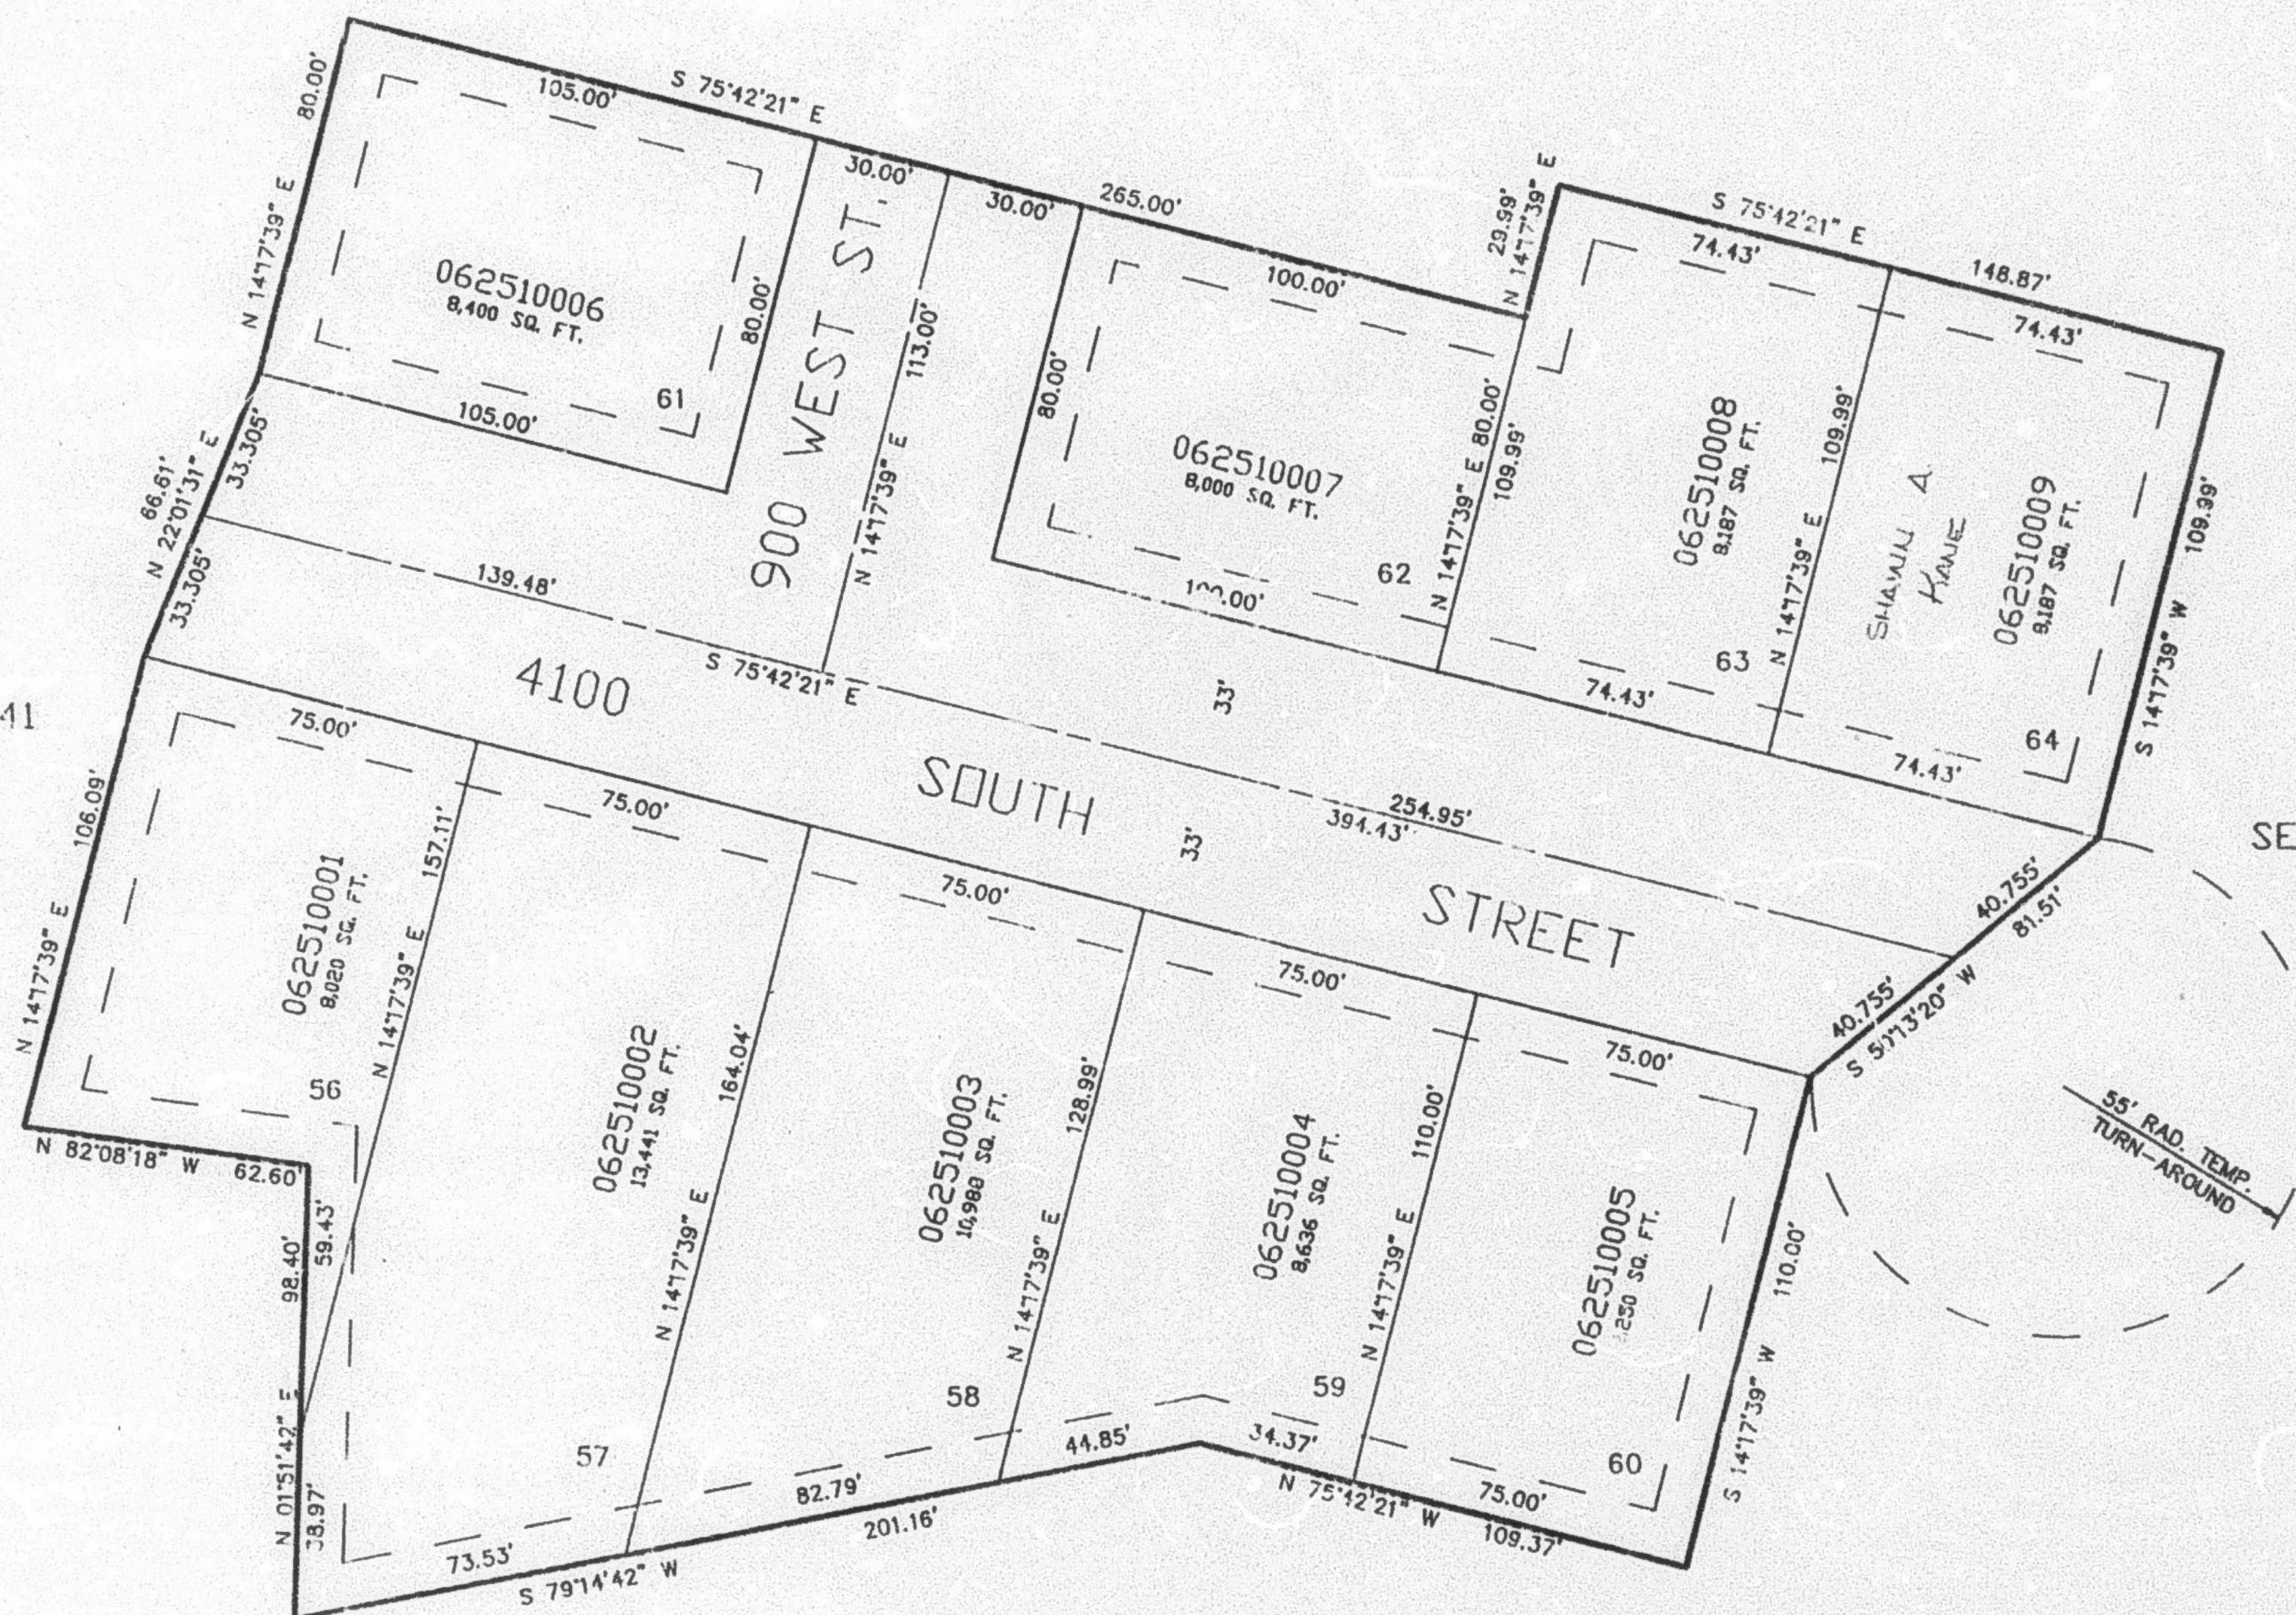

SEE PAGE 4

10' UTILITY & DRAINAGE EASEMENTS EACH
SIDE OF PROPERTY LINES AS INDICATED
BY DASHED LINES EXCEPT AS OTHERWISE
SHOWN.

FOR COMPLETE ENG DATA SEE
ORIGINAL DEDICATION PLAT IN
BOOK 43, PAGE 47 OF RECORDS.