


PART OF THE NW 1/4 OF SEC. 7, T.5N., R.1W.,
AND THE NE 1/4 OF SEC. 12, T.5N., R.2W., S.L.B. & M. U.S., SURVEY

THE HAWSTEAD SUBDIVISION PHASE 8

TAXING UNIT: 26

IN RIVERDALE CITY

SCALE 1" = 50'

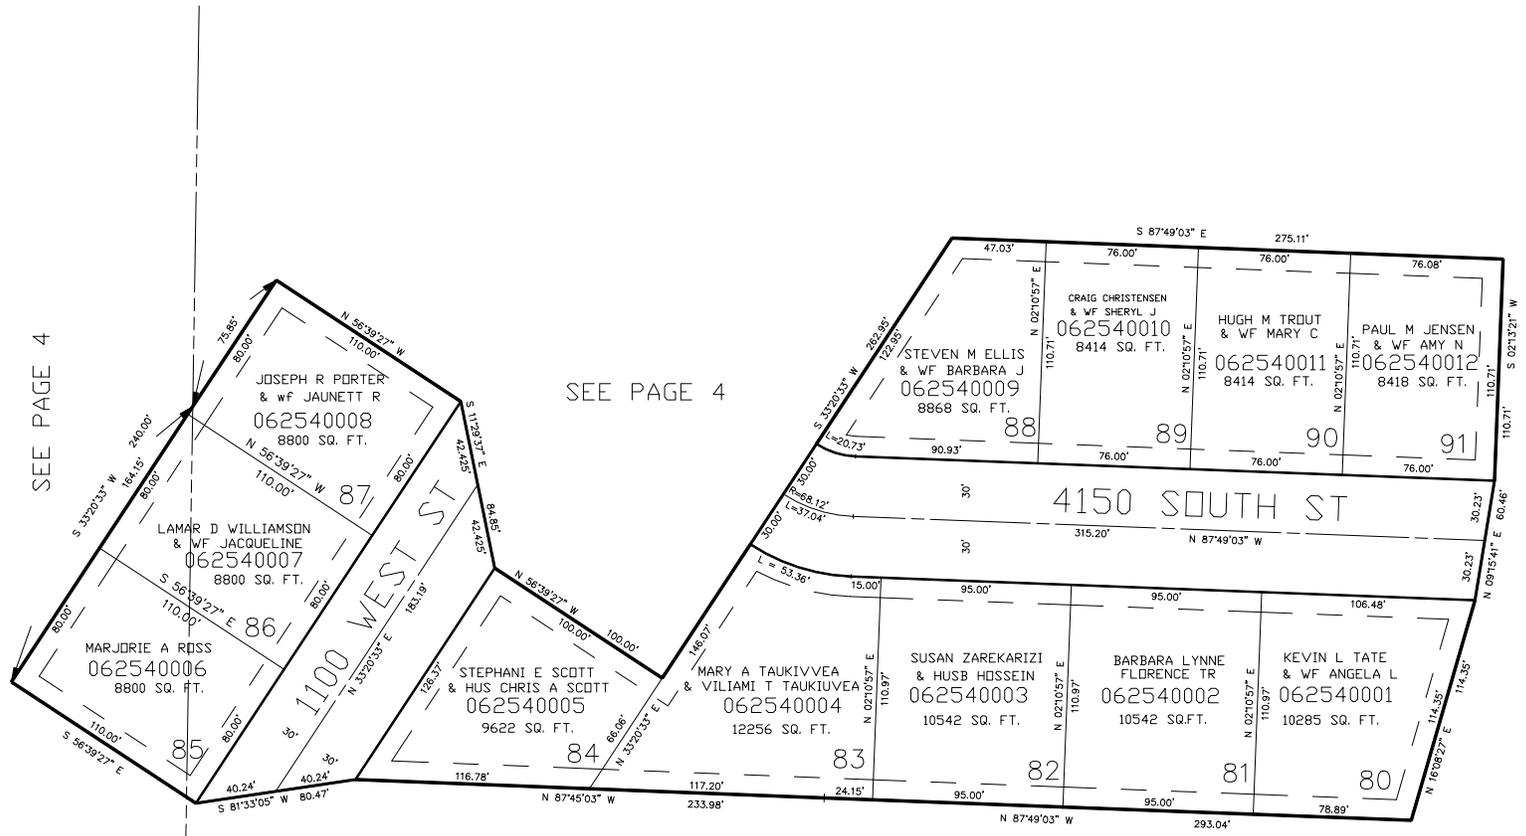

10' UTILITY & DRAINAGE EASEMENTS EACH
SIDE OF PROPERTY LINES AS INDICATED
BY DASHED LINES EXCEPT AS OTHERWISE
SHOWN.

FOR COMPLETE ENG DATA SEE
ORIGINAL DEDICATION PLAT IN
BOOK 44, PAGE 17 OF RECORDS.

SEE PAGE 4

SEE PAGE 4

SEE PAGE 4

SEE PAGE 4