


PART OF THE NW 1/4 OF SEC. 7, T.5N., R.1W.,  
AND THE NE 1/4 OF SEC. 12, T.5N., R.2W., S.L.B. & M. U.S., SURVEY

# THE HAWSTEAD SUBDIVISION PHASE 8

TAXING UNIT: 26

IN RIVERDALE CITY

SCALE 1" = 50'

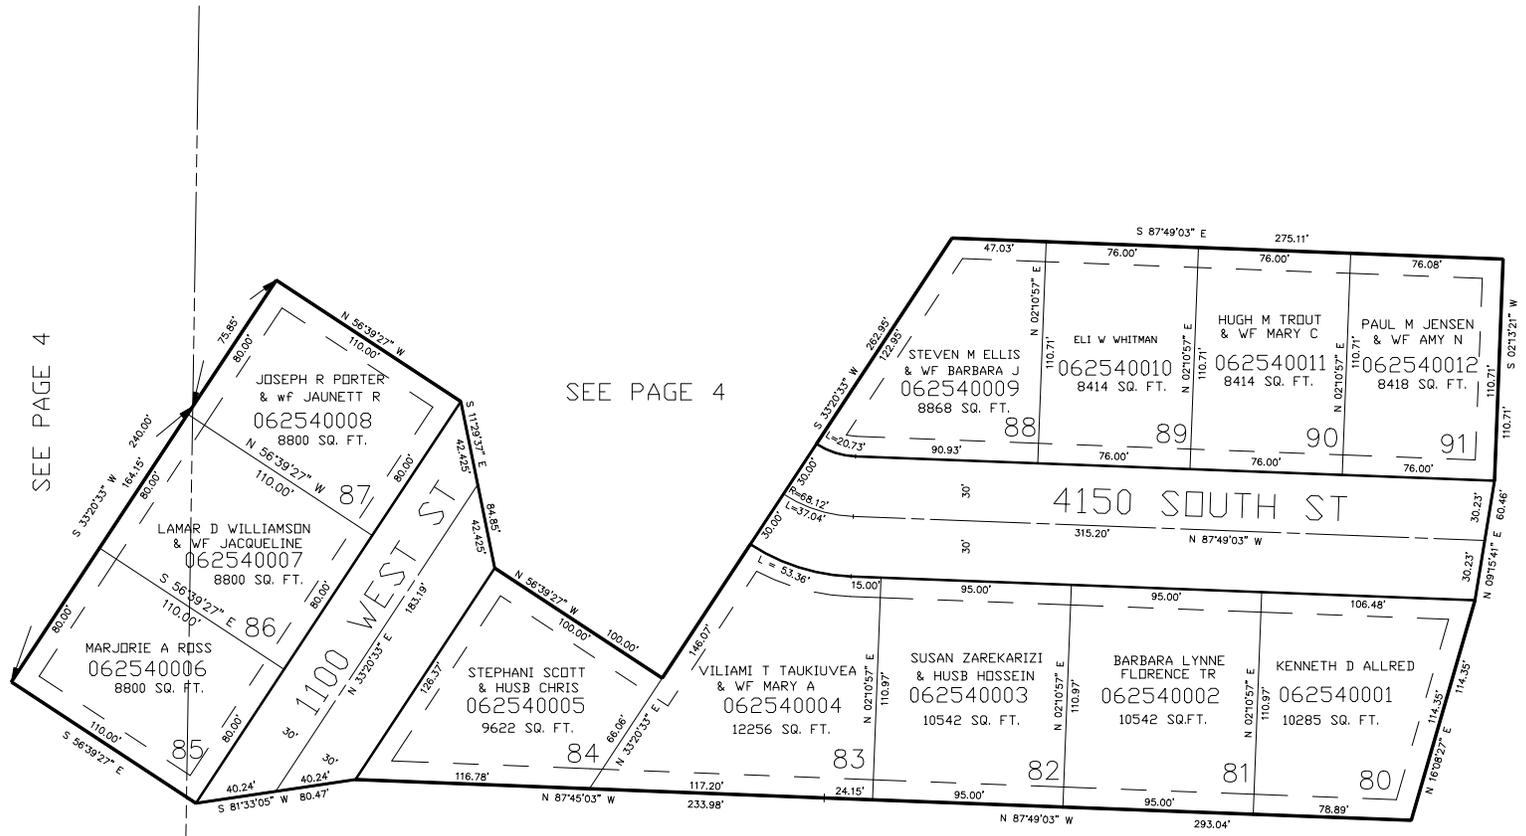

SEE PAGE 4

SEE PAGE 4

10' UTILITY & DRAINAGE EASEMENTS EACH  
SIDE OF PROPERTY LINES AS INDICATED  
BY DASHED LINES EXCEPT AS OTHERWISE  
SHOWN.

FOR COMPLETE ENG DATA SEE  
ORIGINAL DEDICATION PLAT IN  
BOOK 44, PAGE 17 OF RECORDS.

SEE PAGE 4

SEE PAGE 4