

PART OF THE SW 1/4 OF SEC. 6, AND THE NW 1/4 OF SEC 7T.5N., R.1W., S.L.B. & M., US SURVEY  
**RASMUSSEN PHASE-3 SUBDIVISION**


IN RIVERDALE CITY

TAXING UNIT: 26

SCALE 1" = 50'

SEE BOOK 5 PG 156

SEE BOOK 5 PAGE 145

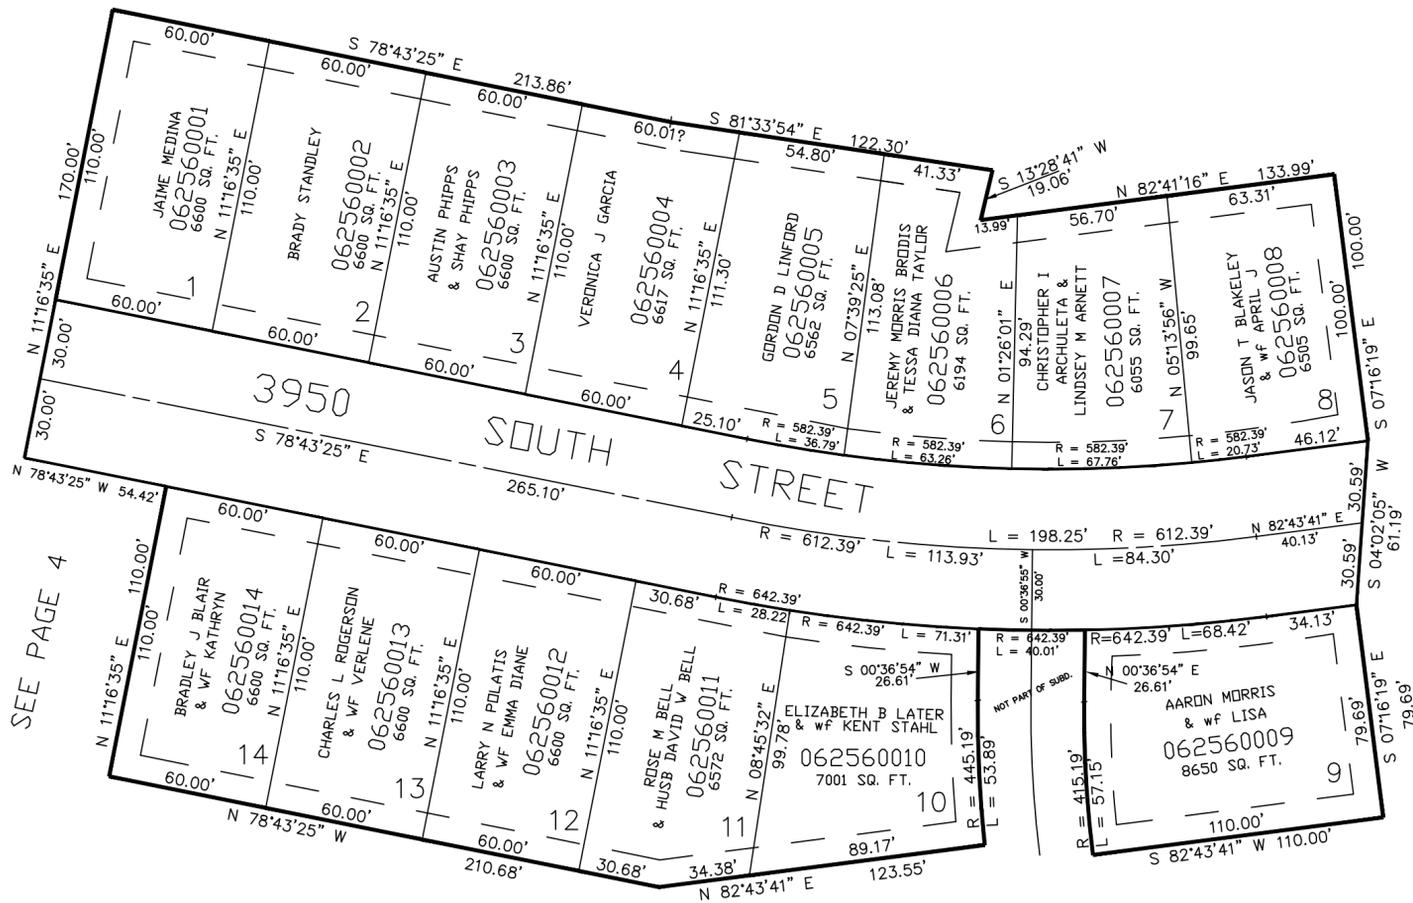

SEE PAGE 159

SEE PAGE 4

SEE PAGE 4

SEE PAGE 247-248

FOR COMPLETE ENG DATA SEE ORIGINAL DEDICATION PLAT IN BOOK 44, PAGE 31 OF RECORDS.

10' UTILITY & DRAINAGE EASEMENTS EACH SIDE OF PROPERTY LINES AS INDICATED BY DASHED LINES EXCEPT AS OTHERWISE SHOWN.