

PART OF THE S.E. 1/4, OF SECTION 10, T.5N., R.1W., S.L.B. & M.
MOUNTAIN MEADOWS MULTIPLE UNIT CONDOMINIUM PHASE 6

IN OGDEN CITY
SCALE 1" = 50'


TAXING UNIT: 25

SEE PAGE 222

SEE PAGE 182

SEE PAGE 245

UNIT NO.	SERIAL NO.	ADDRESS	OWNERS NAMES
1	062600001	1795 E. MEADOW CREEK LN.	WESLEY A GROESBECK TR
2	062600002	1791 E. MEADOW CREEK LN.	REGINALD J WALTERS & RALPH W MALLOY
3	062600003	1798 E. MEADOW CREEK LN.	FARRELL J ADAMS & WF BEVERLY G
4	062600004	1790 E. MEADOW CREEK LN.	LORENZ F WUSTNER & WF PATRICIA M
5	062600005	4754 SO. BANBURY LANE	LARRY K HUNTINGTON & NORMA JEAN HUNTINGTON TR
6	062600006	4751 SO. SKYLINE PARKWAY	HAROLD I HOLDEN & WF ELAINE B
7	062600007	4743 SO. SKYLINE PARKWAY	JAMES BENNION JENSEN TR
8	062600008	4744 SO. BANBURY LANE	REID HAROLD BROWN ETAL TR
9	062600009	4729 SO. SKYLINE PARKWAY	KENNETH D BLANCHARD & WF JOAN C
10	062600010	4717 SO. SKYLINE PARKWAY	DAVID E CHILD & WF JACQUELINE S

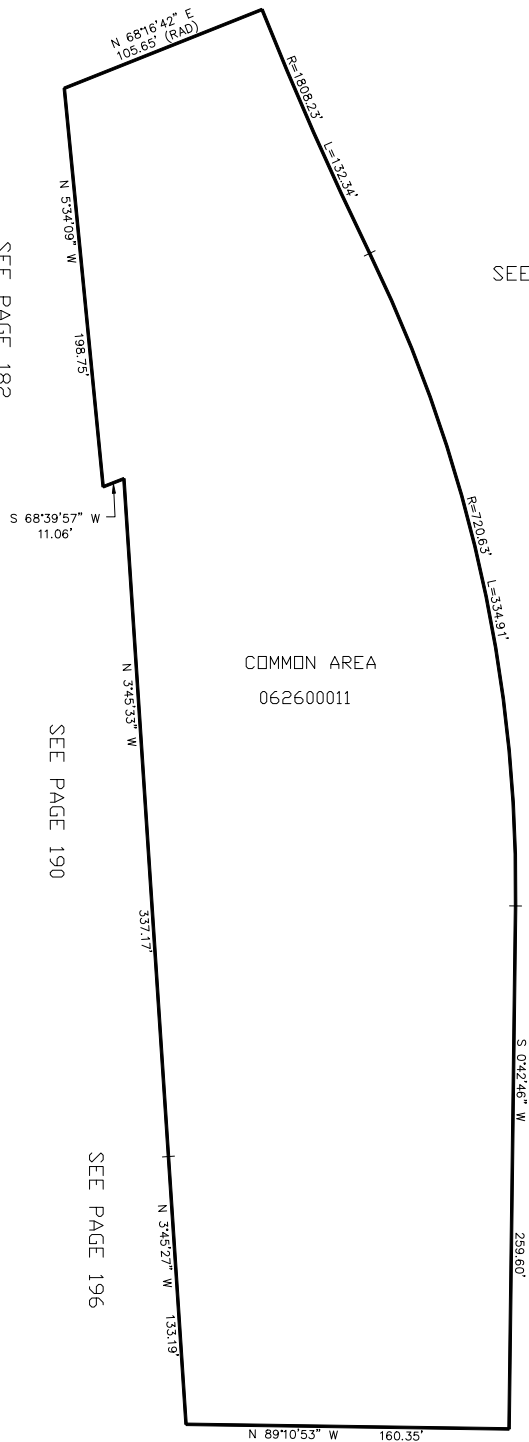

FOR COMPLETE ENG DATA SEE
ORIGINAL DEDICATION PLAT IN
BOOK 45, PAGE 2 OF RECORDS.