


PART OF THE S.E. 1/4, OF SECTION 10, T.5N., R.1W., S.L.B. & M.
MOUNTAIN MEADOWS MULTIPLE UNIT CONDOMINIUM PHASE 6

TAXING UNIT: 25
 IN OGDEN CITY
 SCALE 1" = 50'

SEE PAGE 222

SEE PAGE 182

SEE PAGE 245

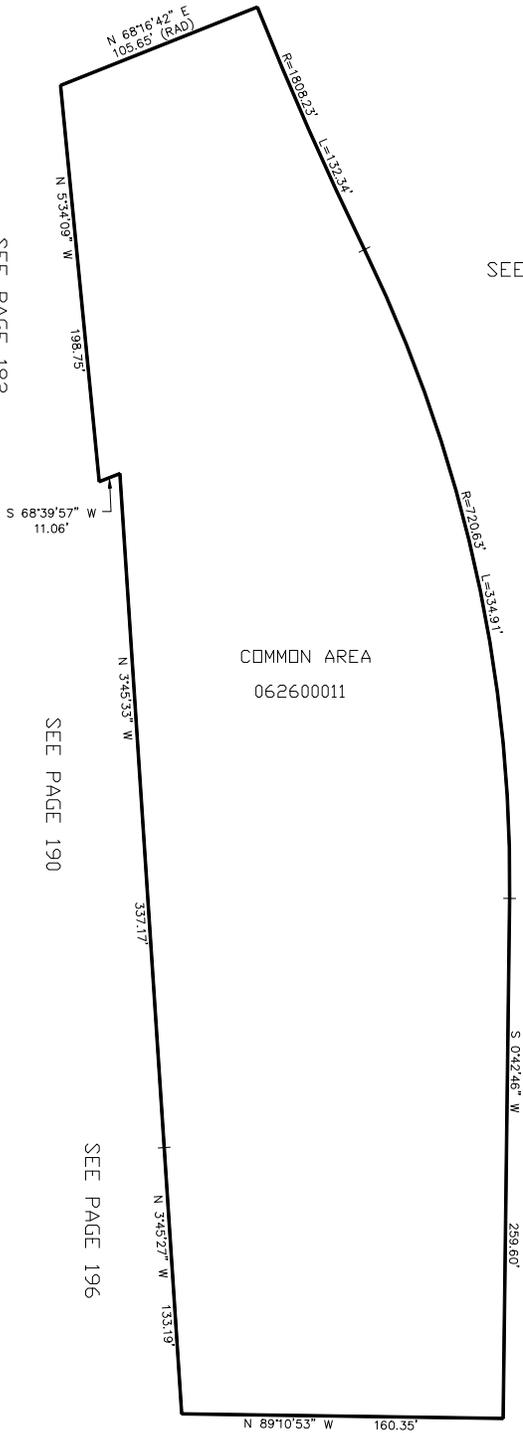

COMMON AREA
 062600011

UNIT NO.	SERIAL NO.	ADDRESS	OWNERS NAMES
1	062600001	1795 E. MEADOW CREEK LN.	SETH K SMITH & JESIKA K SMITH
2	062600002	1791 E. MEADOW CREEK LN.	RALPH E MALLOY LIVING TRUST ETAL
3	062600003	1798 E. MEADOW CREEK LN.	FARRELL J ADAMS & WF BEVERLY G
4	062600004	1790 E. MEADOW CREEK LN.	LORENZ F WUSTNER & WF PATRICIA M
5	062600005	4754 SO. BANBURY LANE	LARRY K HUNTINGTON & NORMA JEAN HUNTINGTON TR
6	062600006	4751 SO. SKYLINE PARKWAY	HAROLD JACOBS & wf BRIDGET
7	062600007	4743 SO. SKYLINE PARKWAY	JAMES BENNIDN JENSEN TR
8	062600008	4744 SO. BANBURY LANE	WESLEY A GROESBECK & PAULINE GROESBECK
9	062600009	4729 SO. SKYLINE PARKWAY	MACHEL KNOWLES & HUSB DOUGLAS
10	062600010	4717 SO. SKYLINE PARKWAY	DAVID E CHILD & WF JACQUELINE S

FOR COMPLETE ENG DATA SEE
 ORIGINAL DEDICATION PLAT IN
 BOOK 45, PAGE 2 OF RECORDS.