

PART OF THE S.E. 1/4, OF SECTION 10, T.5N., R.1W., S.L.B. & M.
MOUNTAIN MEADOWS MULTIPLE UNIT CONDOMINIUM PHASE 6


TAXING UNIT: 25
IN OGDEN CITY
SCALE 1" = 50'

SEE PAGE 222

SEE PAGE 182

SEE PAGE 245

UNIT NO.	SERIAL NO.	ADDRESS	OWNERS NAMES
1	062600001	1795 E. MEADOW CREEK LN.	KEVIN R BRUCE & WF CHRISTINE E FULLLMER
2	062600002	1791 E. MEADOW CREEK LN.	HEIDI KAPANKA
3	062600003	1798 E. MEADOW CREEK LN.	FARRELL J ADAMS & WF BEVERLY G
4	062600004	1790 E. MEADOW CREEK LN.	RAMONA J ALLISON FAMILY PROTECTION TRUST
5	062600005	4754 SO. BANBURY LANE	HAROLD JACOBS & WF BRIDGET
6	062600006	4751 SO. SKYLINE PARKWAY	ELAINE BRINTON HOLDEN LIVING TRUST
7	062600007	4743 SO. SKYLINE PARKWAY	LYNN M PAULSON FAMILY TRUST AGRMNT =1/2 ETAL
8	062600008	4744 SO. BANBURY LANE	WESLEY A GROESBECK & PAULINE GROESBECK
9	062600009	4729 SO. SKYLINE PARKWAY	MACHEL KNOWLES & HUSB DOUGLAS
10	062600010	4717 SO. SKYLINE PARKWAY	DAVID E CHILD & WF JACQUELINE S

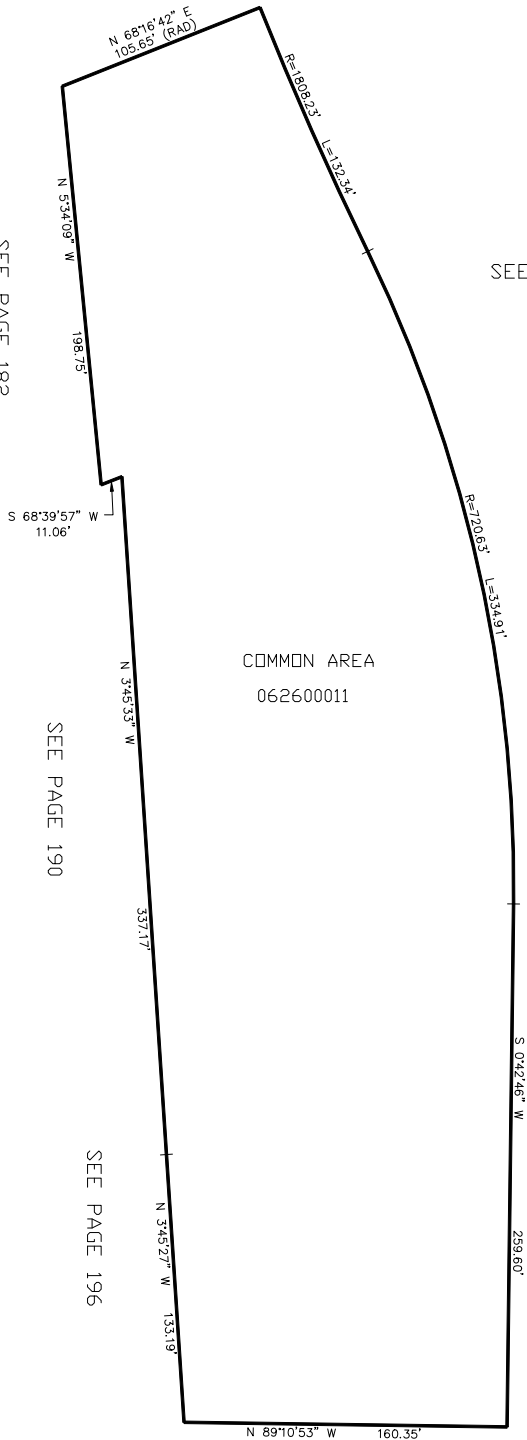

FOR COMPLETE ENG DATA SEE
ORIGINAL DEDICATION PLAT IN
BOOK 45, PAGE 2 OF RECORDS.