

PART OF THE S.E. 1/4, OF SECTION 10, T.5N., R.1W., S.L.B. & M.  
**MOUNTAIN MEADOWS MULTIPLE UNIT CONDOMINIUM PHASE 6**


IN OGDEN CITY  
 SCALE 1" = 50'

TAXING UNIT: 25

SEE PAGE 222

SEE PAGE 182

SEE PAGE 245

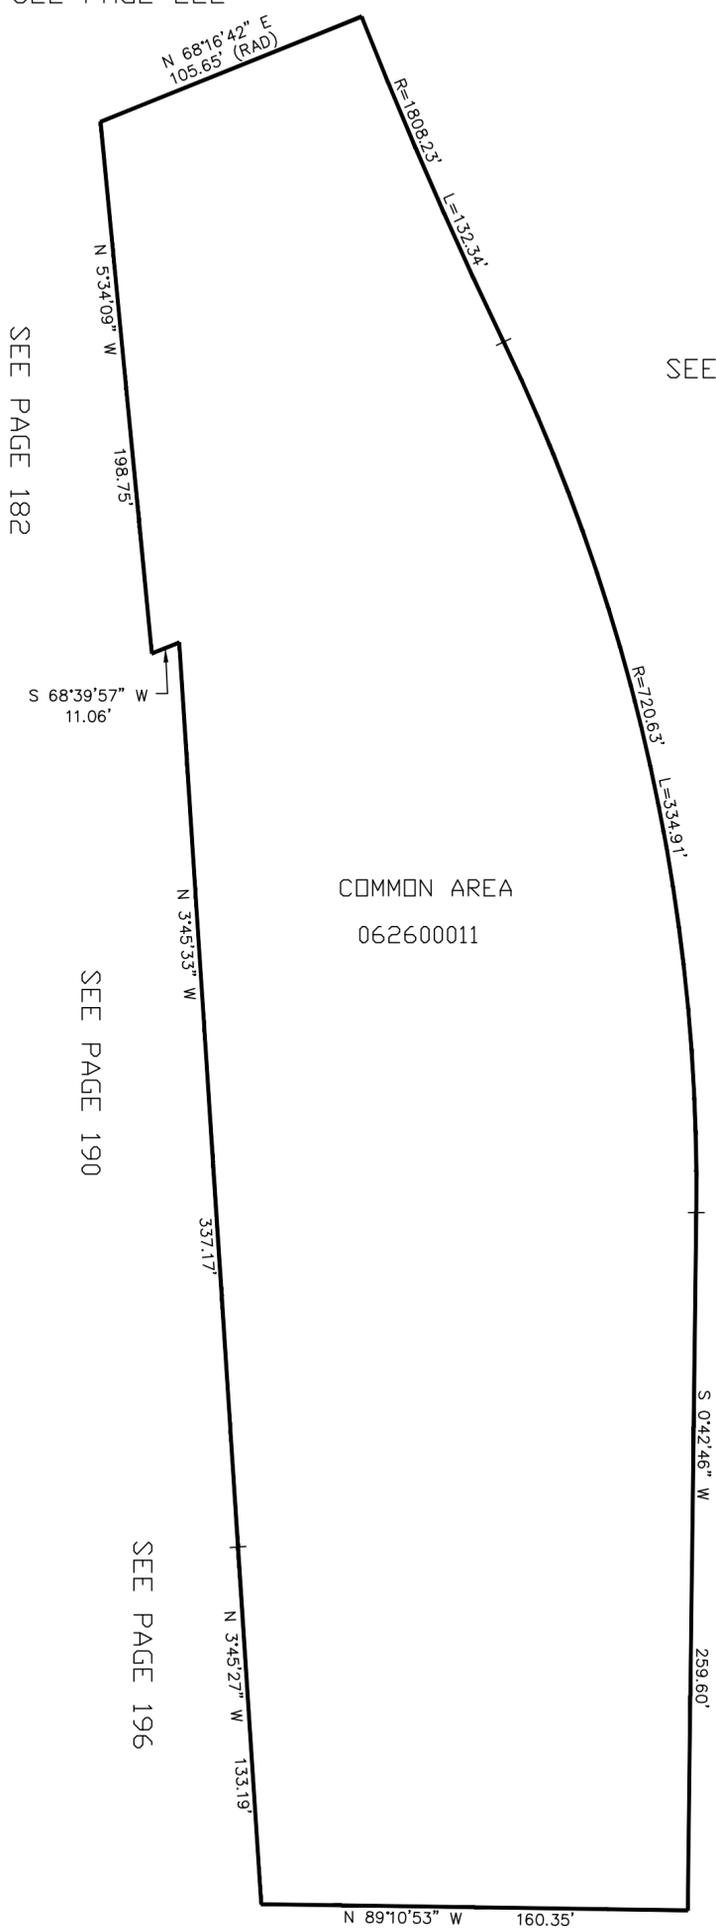

UNIT NO.	SERIAL NO.	ADDRESS	OWNERS NAMES
1	062600001	1795 E. MEADOW CREEK LN.	KEVIN BRUCE & CHRISTINE FULLMER FAMILY LIV TRUST
2	062600002	1791 E. MEADOW CREEK LN.	HEIDI KAPANKA
3	062600003	1798 E. MEADOW CREEK LN.	FARRELL J ADAMS & WF BEVERLY G
4	062600004	1790 E. MEADOW CREEK LN.	JOHN S & RAMONA J ALLISON FAMILY PROTECTION TRUST-NOV 17, 2014
5	062600005	4754 SO. BANBURY LANE	MONICA FRIDBERG
6	062600006	4751 SO. SKYLINE PARKWAY	ELAINE BRINTON HOLDEN LIVING TRUST
7	062600007	4743 SO. SKYLINE PARKWAY	LYNN M PAULSON FAMILY TRUST AGRMNT =1/2 ETAL
8	062600008	4744 SO. BANBURY LANE	DAREN L BELL & WF TIFFANY CLAUDINE
9	062600009	4729 SO. SKYLINE PARKWAY	MACHEL M KNOWLES & HUSB DOUGLAS S
10	062600010	4717 SO. SKYLINE PARKWAY	DAVID E CHILD & WF JACQUELINE S

FOR COMPLETE ENG DATA SEE  
 ORIGINAL DEDICATION PLAT IN  
 BOOK 45, PAGE 2 OF RECORDS.