


PART OF THE N.W. 1/4, OF SEC. 7, T.5N., R.1W., AND THE N.E. 1/4 OF SEC. 12, T. 5N., R.2W., S.L.B. & M.

THE HAWSTEAD SUBDIVISION PHASE-10

IN RIVERDALE CITY

TAXING UNIT: 26

SCALE 1" = 30'

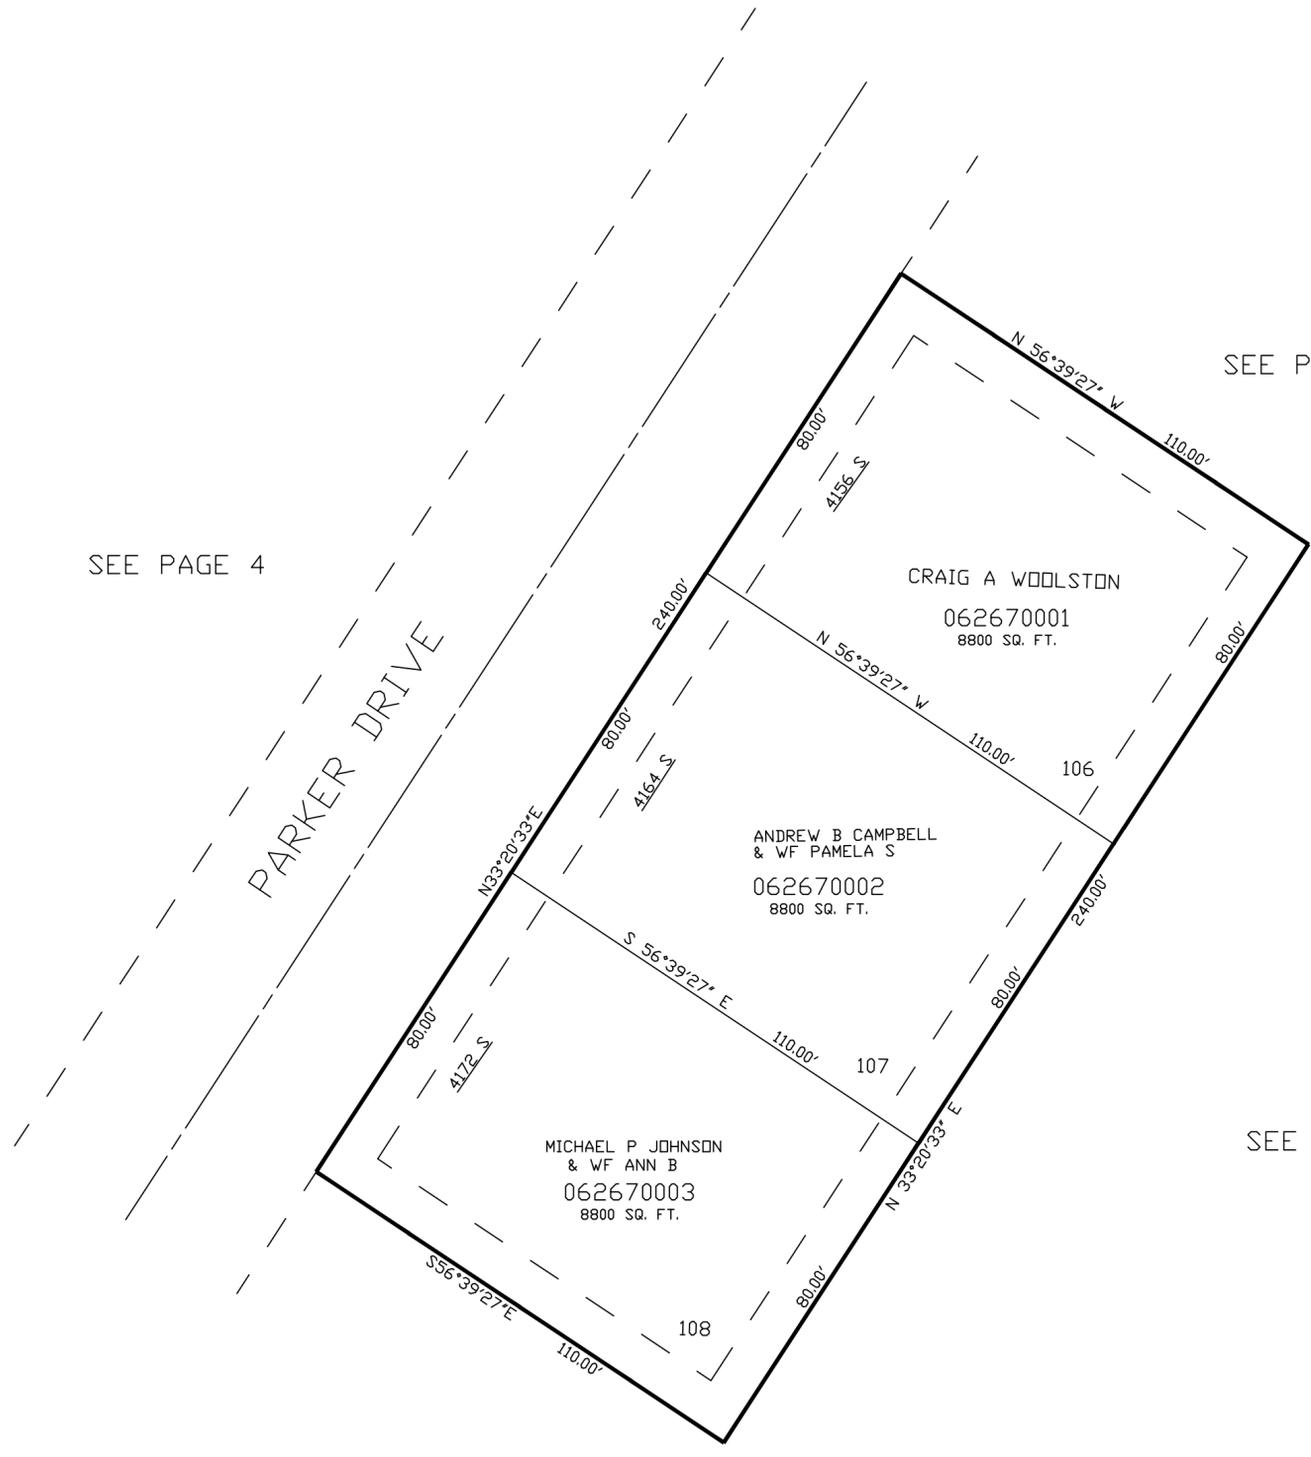

SEE PAGE 4

SEE PAGE 228

SEE PAGE 254

SEE PAGE 4

10' UTILITY & DRAINAGE EASEMENTS EACH SIDE OF PROPERTY LINES AS INDICATED BY DASHED LINES EXCEPT AS OTHERWISE SHOWN.

FOR COMPLETE ENG DATA SEE ORIGINAL DEDICATION PLAT IN BOOK 48, PAGE 76 OF RECORDS.