

PART OF THE S.W.1/4, OF SECTION 14, T.5N., R.1W., S.L.B. & M.
THE HAMPTONS PHASE 1, A PRUD

IN OGDEN CITY
SCALE 1" = 80'

TAXING UNIT: 25

SEE PAGE 249


SEE PAGE 215

SEE PAGE 208

SEE PAGE 217

SEE PAGE 234

SEE PAGE 272

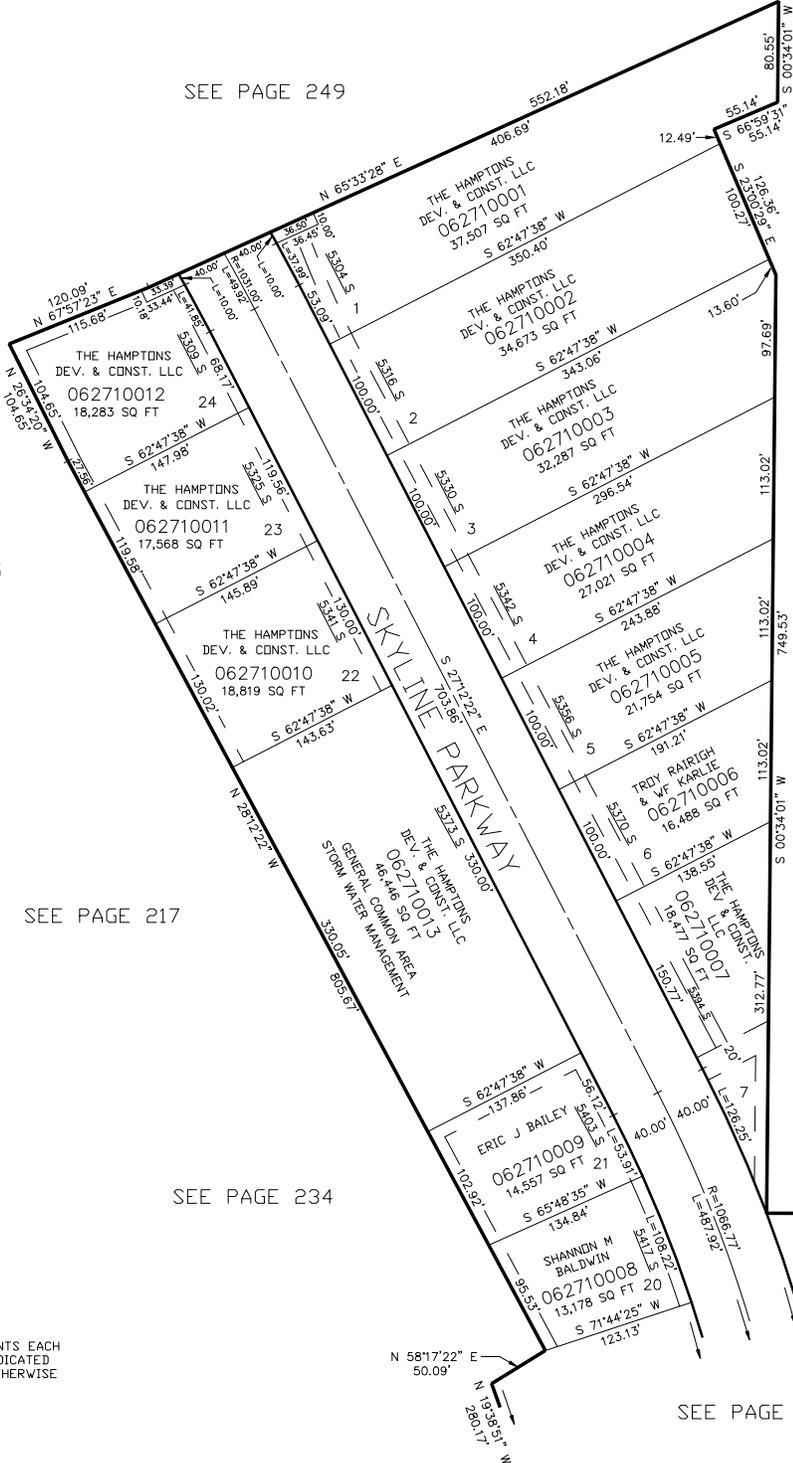

SEE DEDICATION PLAT FOR
NON-BUILDABLE AREA.

10' UTILITY & DRAINAGE EASEMENTS EACH
SIDE OF PROPERTY LINES AS INDICATED
BY DASHED LINES EXCEPT AS OTHERWISE
SHOWN.

FOR COMPLETE ENG DATA SEE
ORIGINAL DEDICATION PLAT IN
BOOK 51, PAGE 59 OF RECORDS.