


PART OF THE S.W.1/4, OF SECTION 14, T.5N., R.1W., S.L.B. & M.  
**THE HAMPTONS PHASE 1, A PRUD**

TAXING UNIT: 25

IN OGDEN CITY  
 SCALE 1" = 80'

SEE PAGE 271

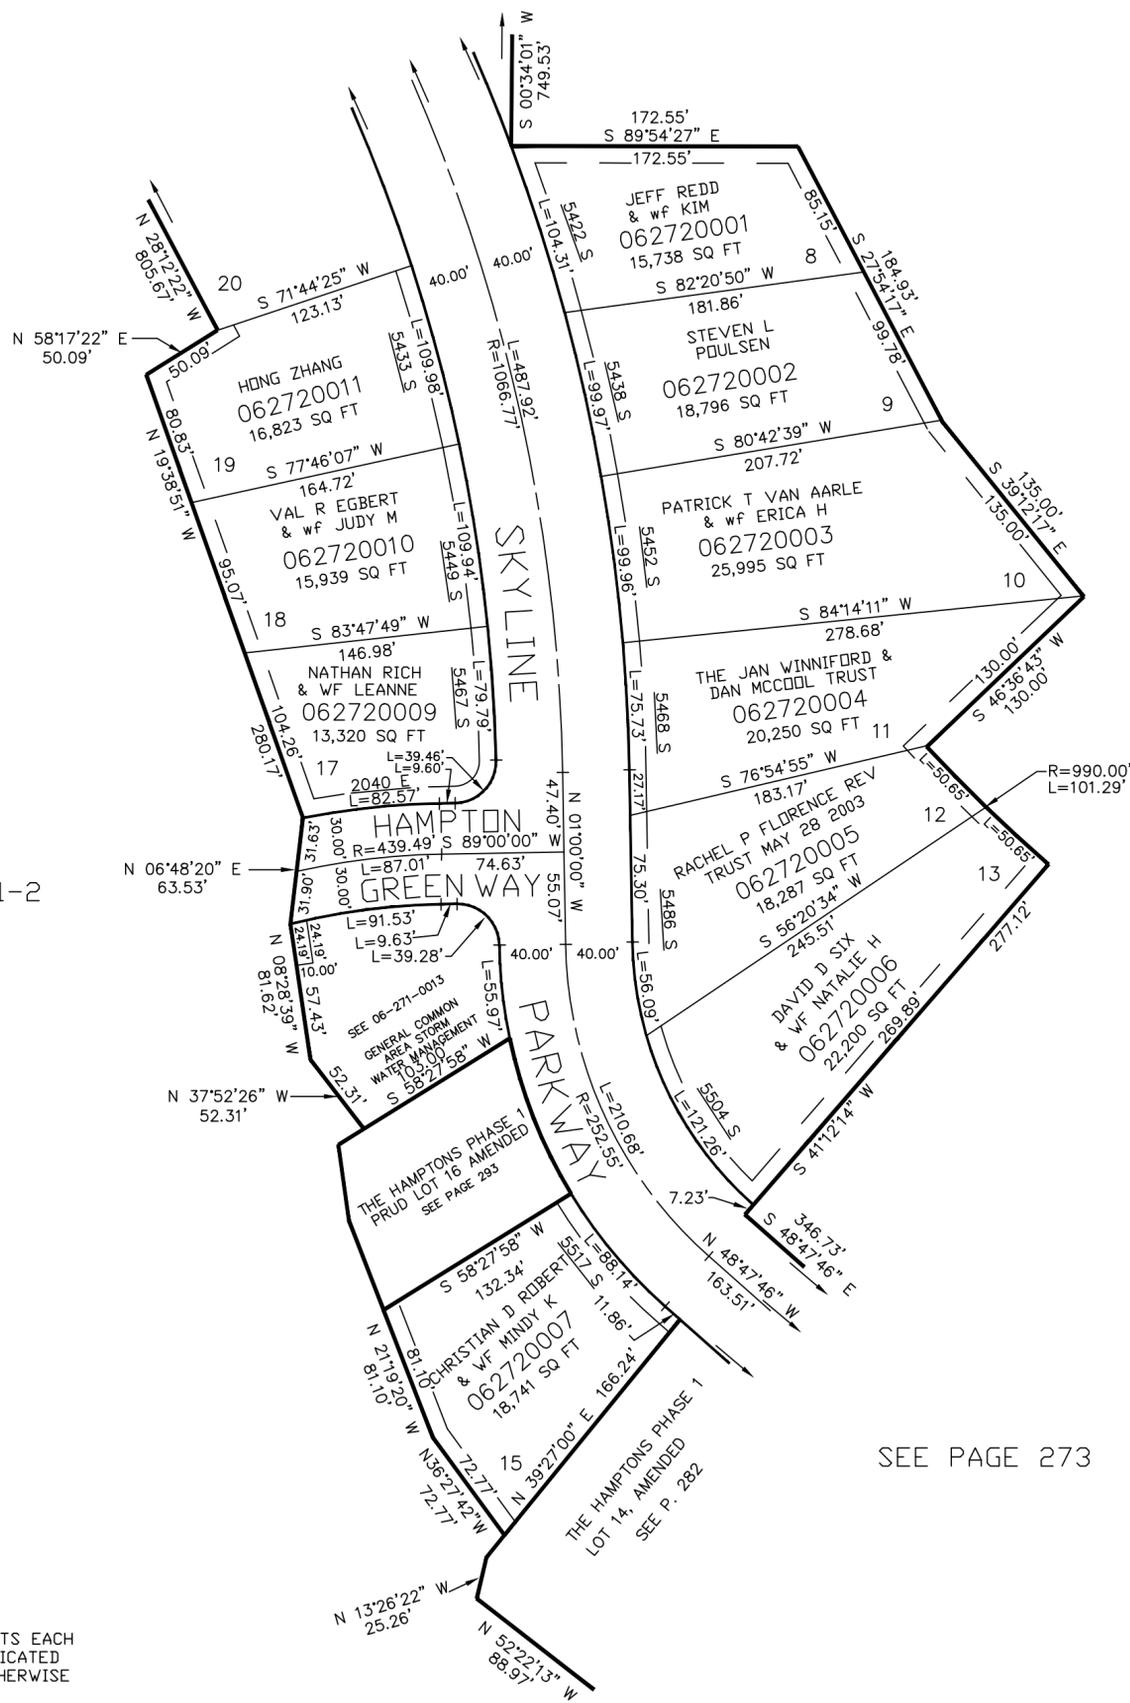

SEE PAGE 121-2

SEE PAGE 121-2

SEE PAGE 273

SEE DEDICATION PLAT FOR NON-BUILDABLE AREA.

10' UTILITY & DRAINAGE EASEMENTS EACH SIDE OF PROPERTY LINES AS INDICATED BY DASHED LINES EXCEPT AS OTHERWISE SHOWN.

FOR COMPLETE ENG DATA SEE ORIGINAL DEDICATION PLAT IN BOOK 51, PAGE 59 OF RECORDS.