


PART OF THE S.W. 1/4, OF SECTION 5, S.E. 1/4 OF SECTION 6, N.E. 1/4 OF SECTION 7,
AND THE N.W. 1/4 OF SECTION 8 T.5N., R.1W., S.L.B. & M.

RIVERDALE CENTER II SUBDIVISION

TAXING UNIT: 26, 422

IN RIVERDALE CITY
SCALE 1" = 100'

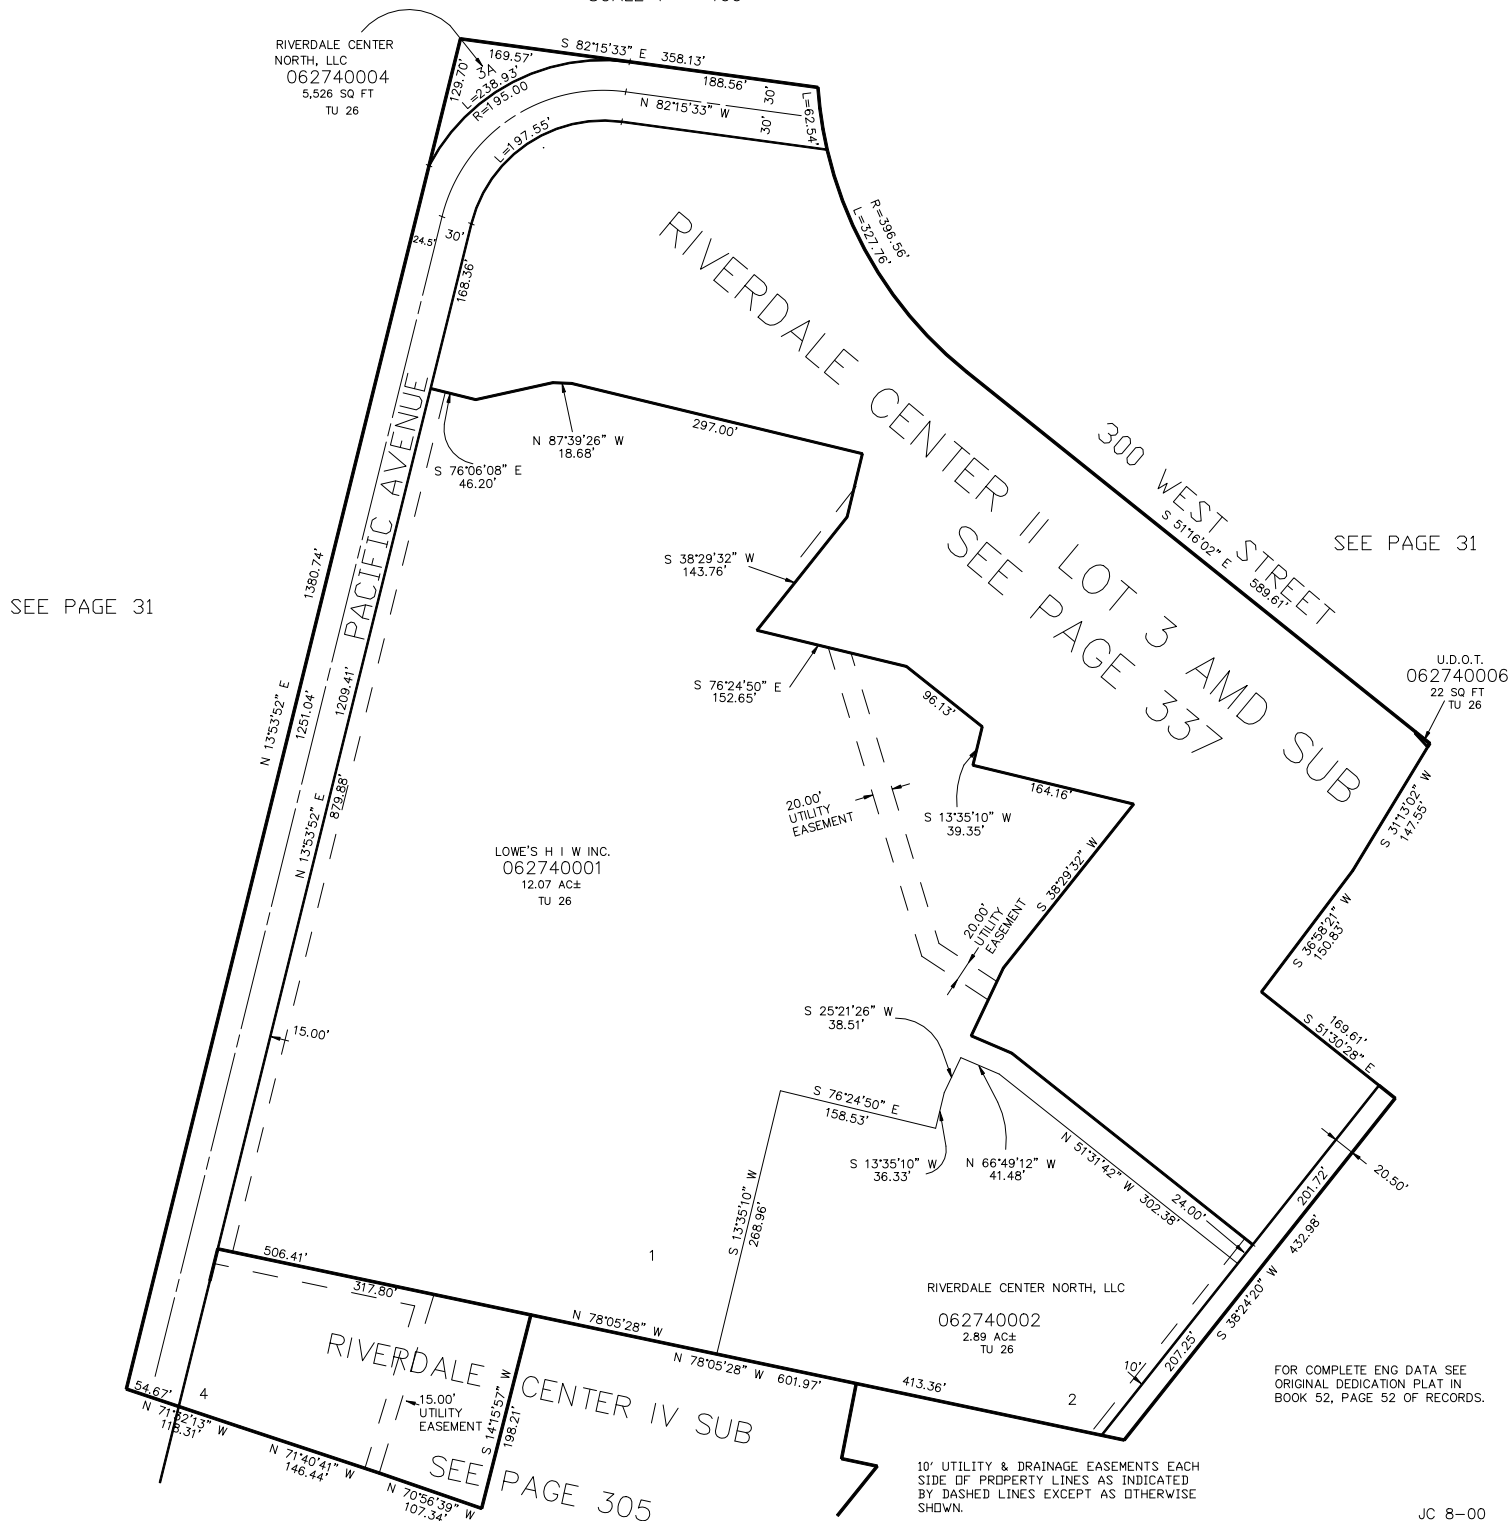

FOR COMPLETE ENG DATA SEE
ORIGINAL DEDICATION PLAT IN
BOOK 52, PAGE 52 OF RECORDS.

10' UTILITY & DRAINAGE EASEMENTS EACH
SIDE OF PROPERTY LINES AS INDICATED
BY DASHED LINES EXCEPT AS OTHERWISE
SHOWN.