


PART OF THE S.W. 1/4 OF SEC. 7, AND THE NW 1/4 OF SEC. 18, T.5N., R.1W., S.L.B. & M.  
**THE HOME DEPOT INDUSTRIAL SUBDIVISION AMENDED**

TAXING UNIT: 312

IN RIVERDALE CITY  
 SCALE 1" = 100'

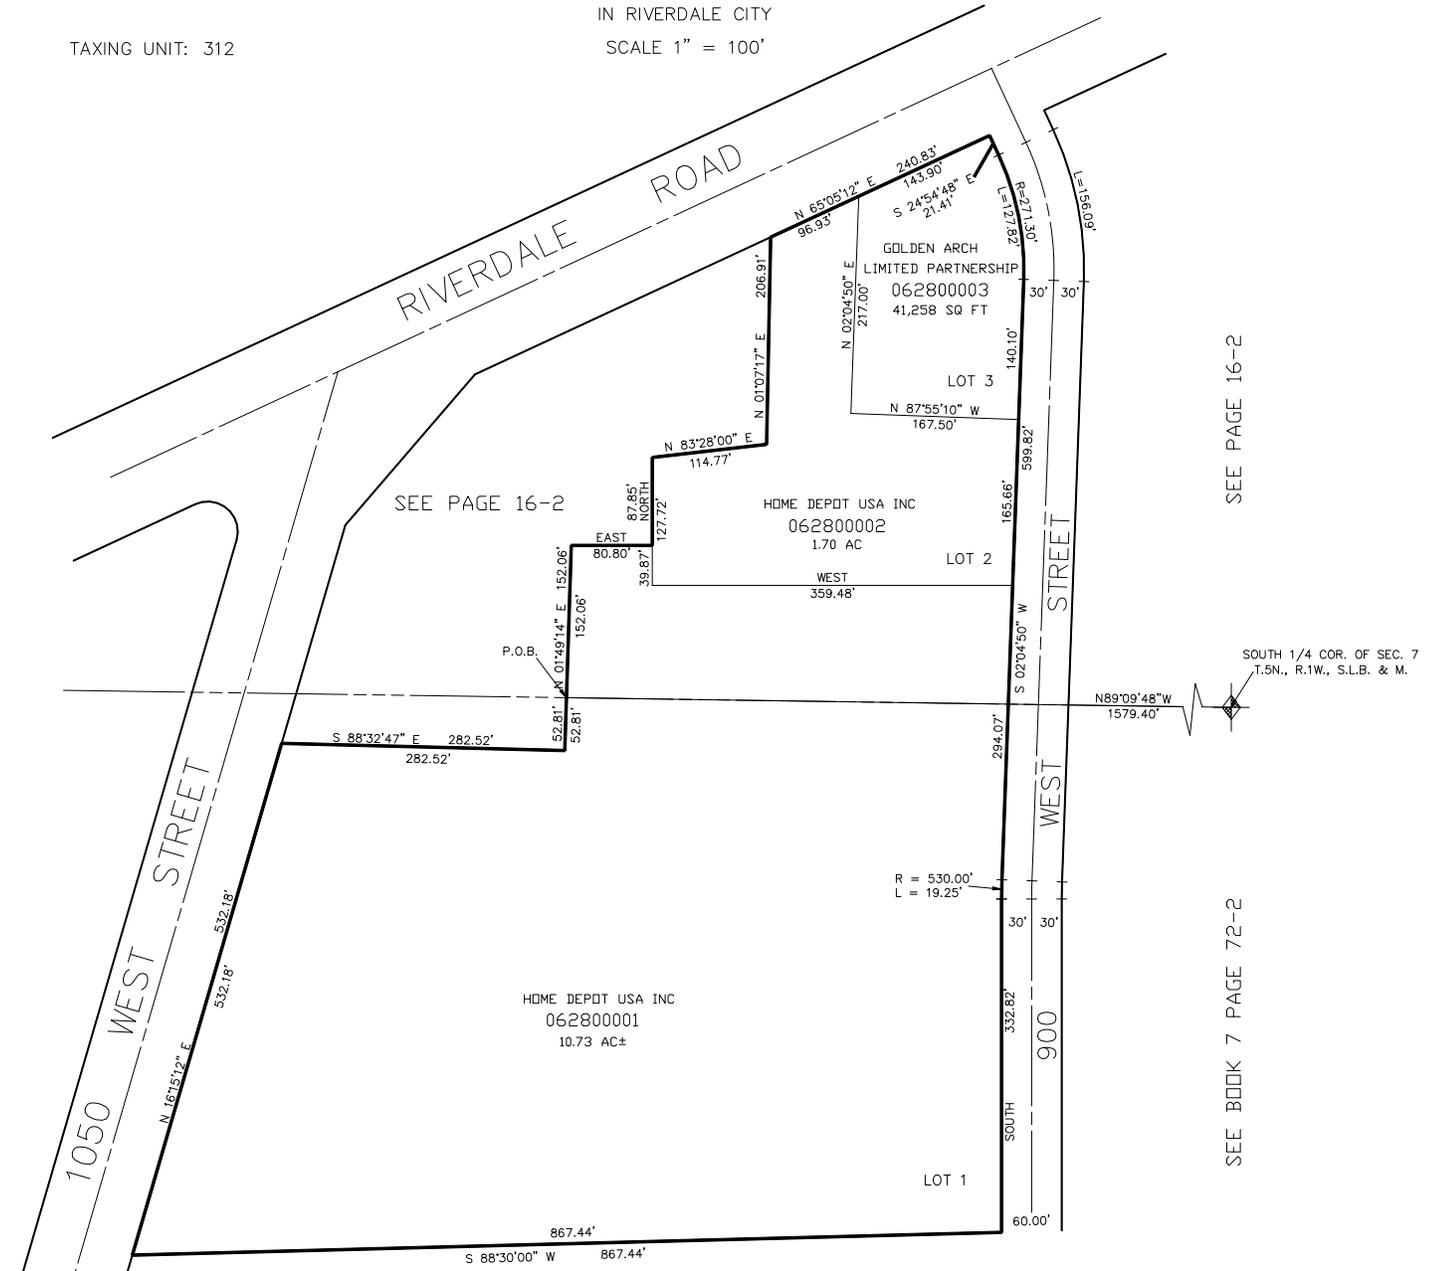

SEE PAGE 16-2

SEE PAGE 16-2

SEE BOOK 7 PAGE 72-2

RMRE 1050 WEST  
 RETAIL SUBDIVISION

RIVER PARK DRIVE  
 SAM'S CLUB SUB

SEE BOOK 7 PAGE 581

SEE BOOK 7 PAGE 579

FOR COMPLETE ENG DATA SEE  
 ORIGINAL DEDICATION PLAT IN  
 BOOK 54, PAGE 91 OF RECORDS.