

PART OF THE SW.1/4, OF SECTION 14, T.5N., R.1W., S.L.B. & M.  
"THE HAMPTONS" PHASE 1 LOTS 1 AND 3 - AMENDED PRUD

TAXING UNIT: 25

IN OGDEN CITY  
SCALE 1" = 40'

SEE PAGE 249

SEE PAGE 208


SEE PAGE 271

SEE PAGE 271

HAMPTONS OWNERS ASSOC  
062830002  
365 SQ FT±

PRESTON WOOD  
& WF SHANTEL A  
062830001  
1.26 AC

KEITH G STUBBS  
& NOELLE A STUBBS  
062830003  
1.13 AC

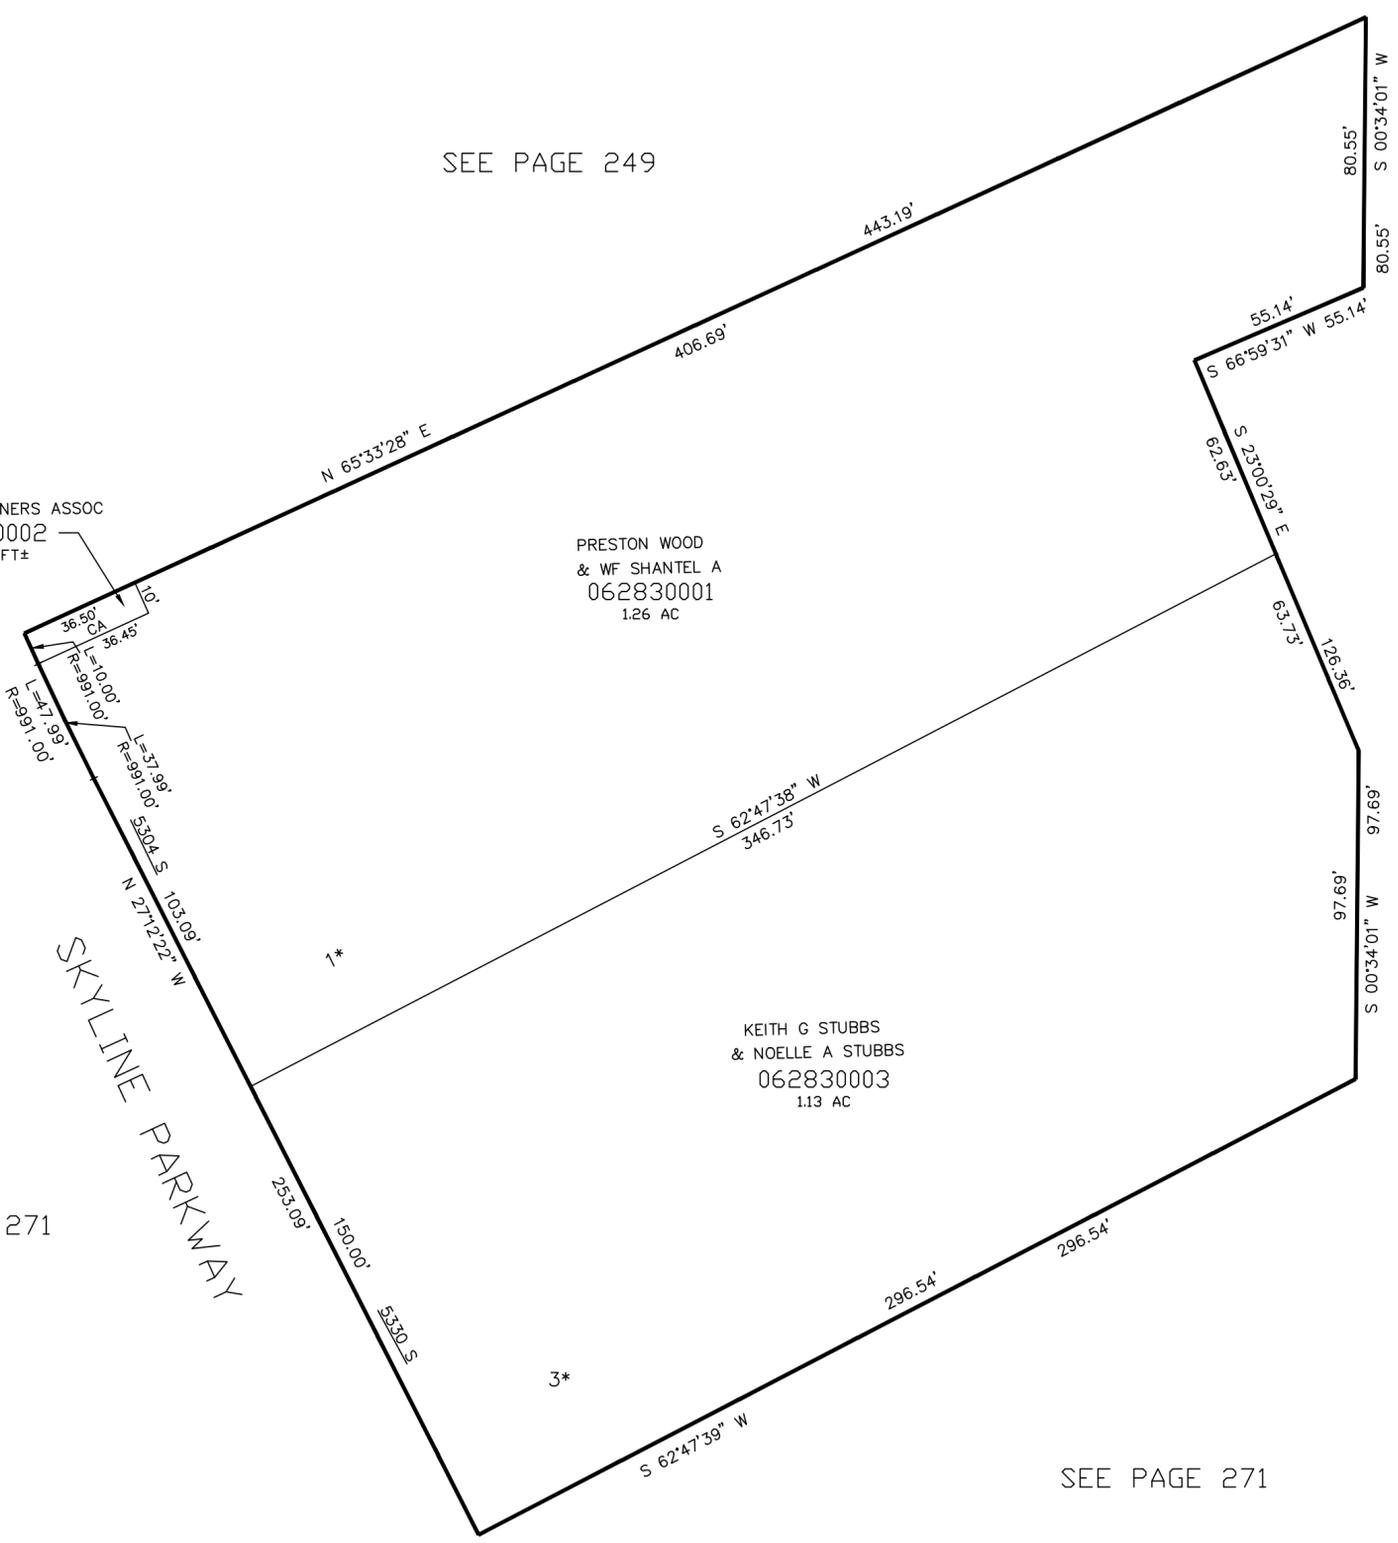

\*FOR 10' UTILITY EASEMENT  
20' WEBER BASIN WATER EASEMENT  
AND FAULT SETBACK LINE  
SEE DEDICATION PLAT

FOR COMPLETE ENG DATA SEE  
ORIGINAL DEDICATION PLAT IN  
BOOK 55, PAGE 74 OF RECORDS.