

PART OF THE SOUTH 1/2 OF SEC. 10 & THE NORTH 1/2 OF SEC. 15, S.L.B. & M.

# THE POINTE AT STONE MOUNTAIN

## P.R.U.D.-PHASE 2

TAXING UNIT: 25

IN OGDEN CITY


SCALE 1" = 80'

SEE PAGE 220

SEE PAGE 160 & 161

SEE PAGE 266

SEE BOOK 7 PAGE 2

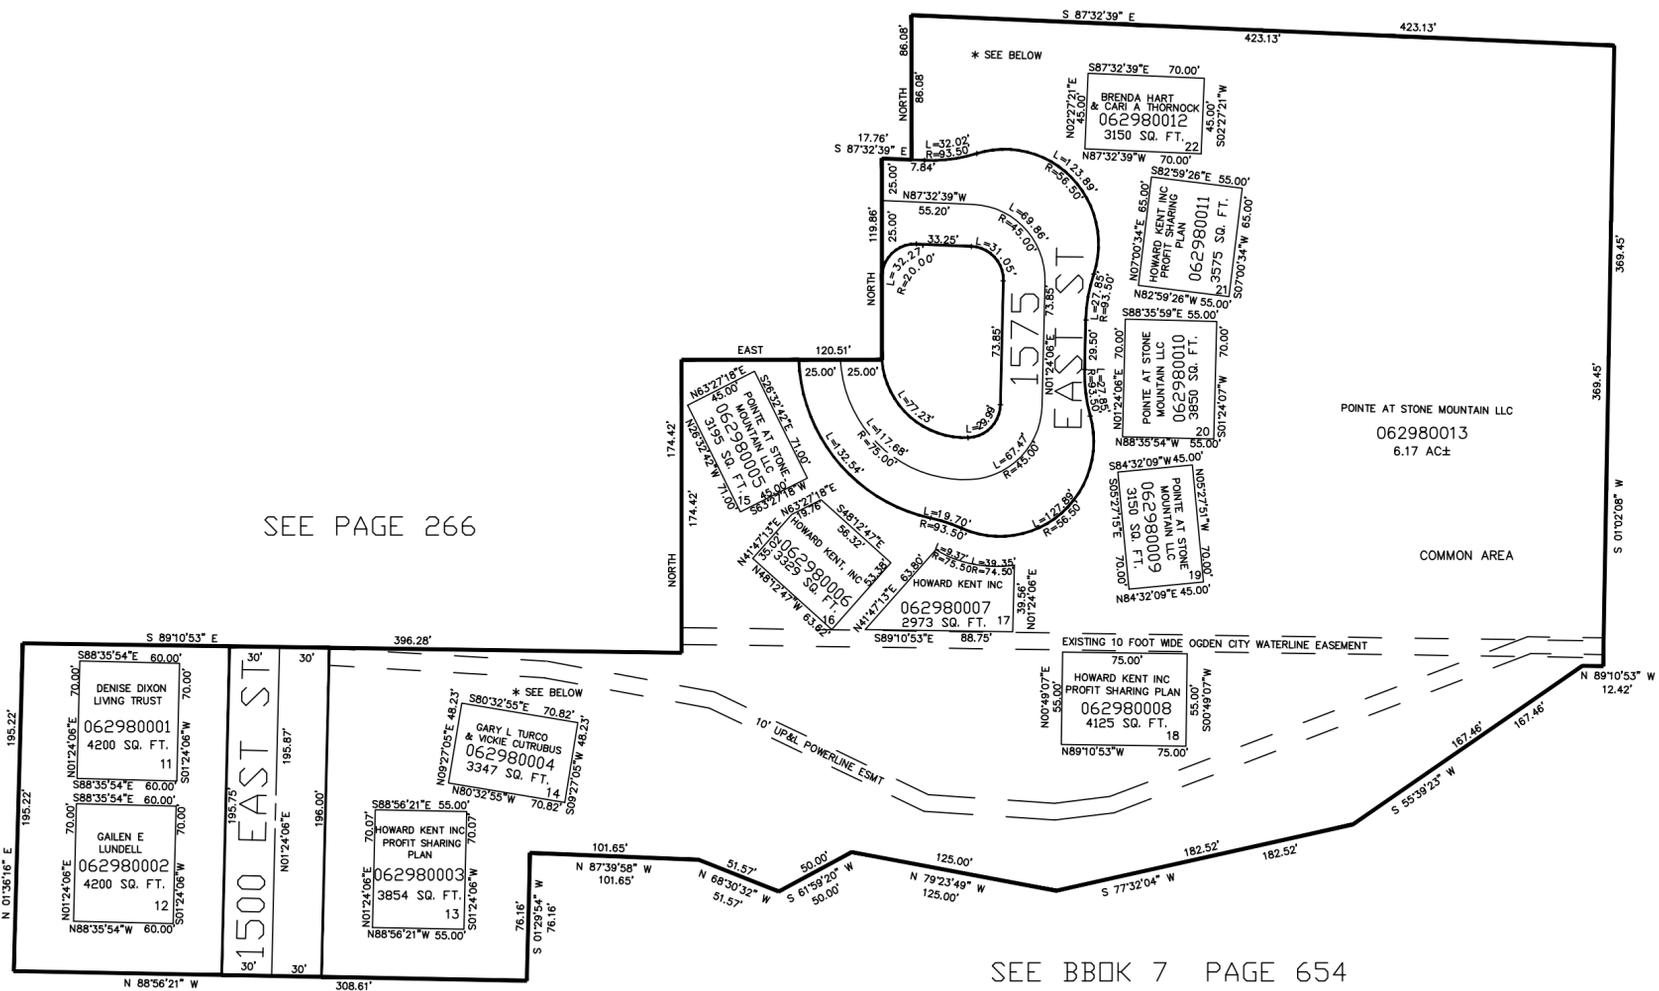

SEE BOK 7 PAGE 654

\* FOR FLOOD PLAIN, GEOLOGIC HAZARD AREA AND WALKWAY SEE DEDICATION PLAT

SEE BOOK 7 PAGE 560

FOR COMPLETE ENG DATA SEE ORIGINAL DEDICATION PLAT IN BOOK 60, PAGE 94 OF RECORDS.