


PART OF THE SW.1/4, OF SECTION 14, T.5N., R.1W., S.L.B. & M.
SHADOW MOUNTAIN ESTATES PHASE 2

IN OGDEN CITY
SCALE 1" = 40'

TAXING UNIT: 25

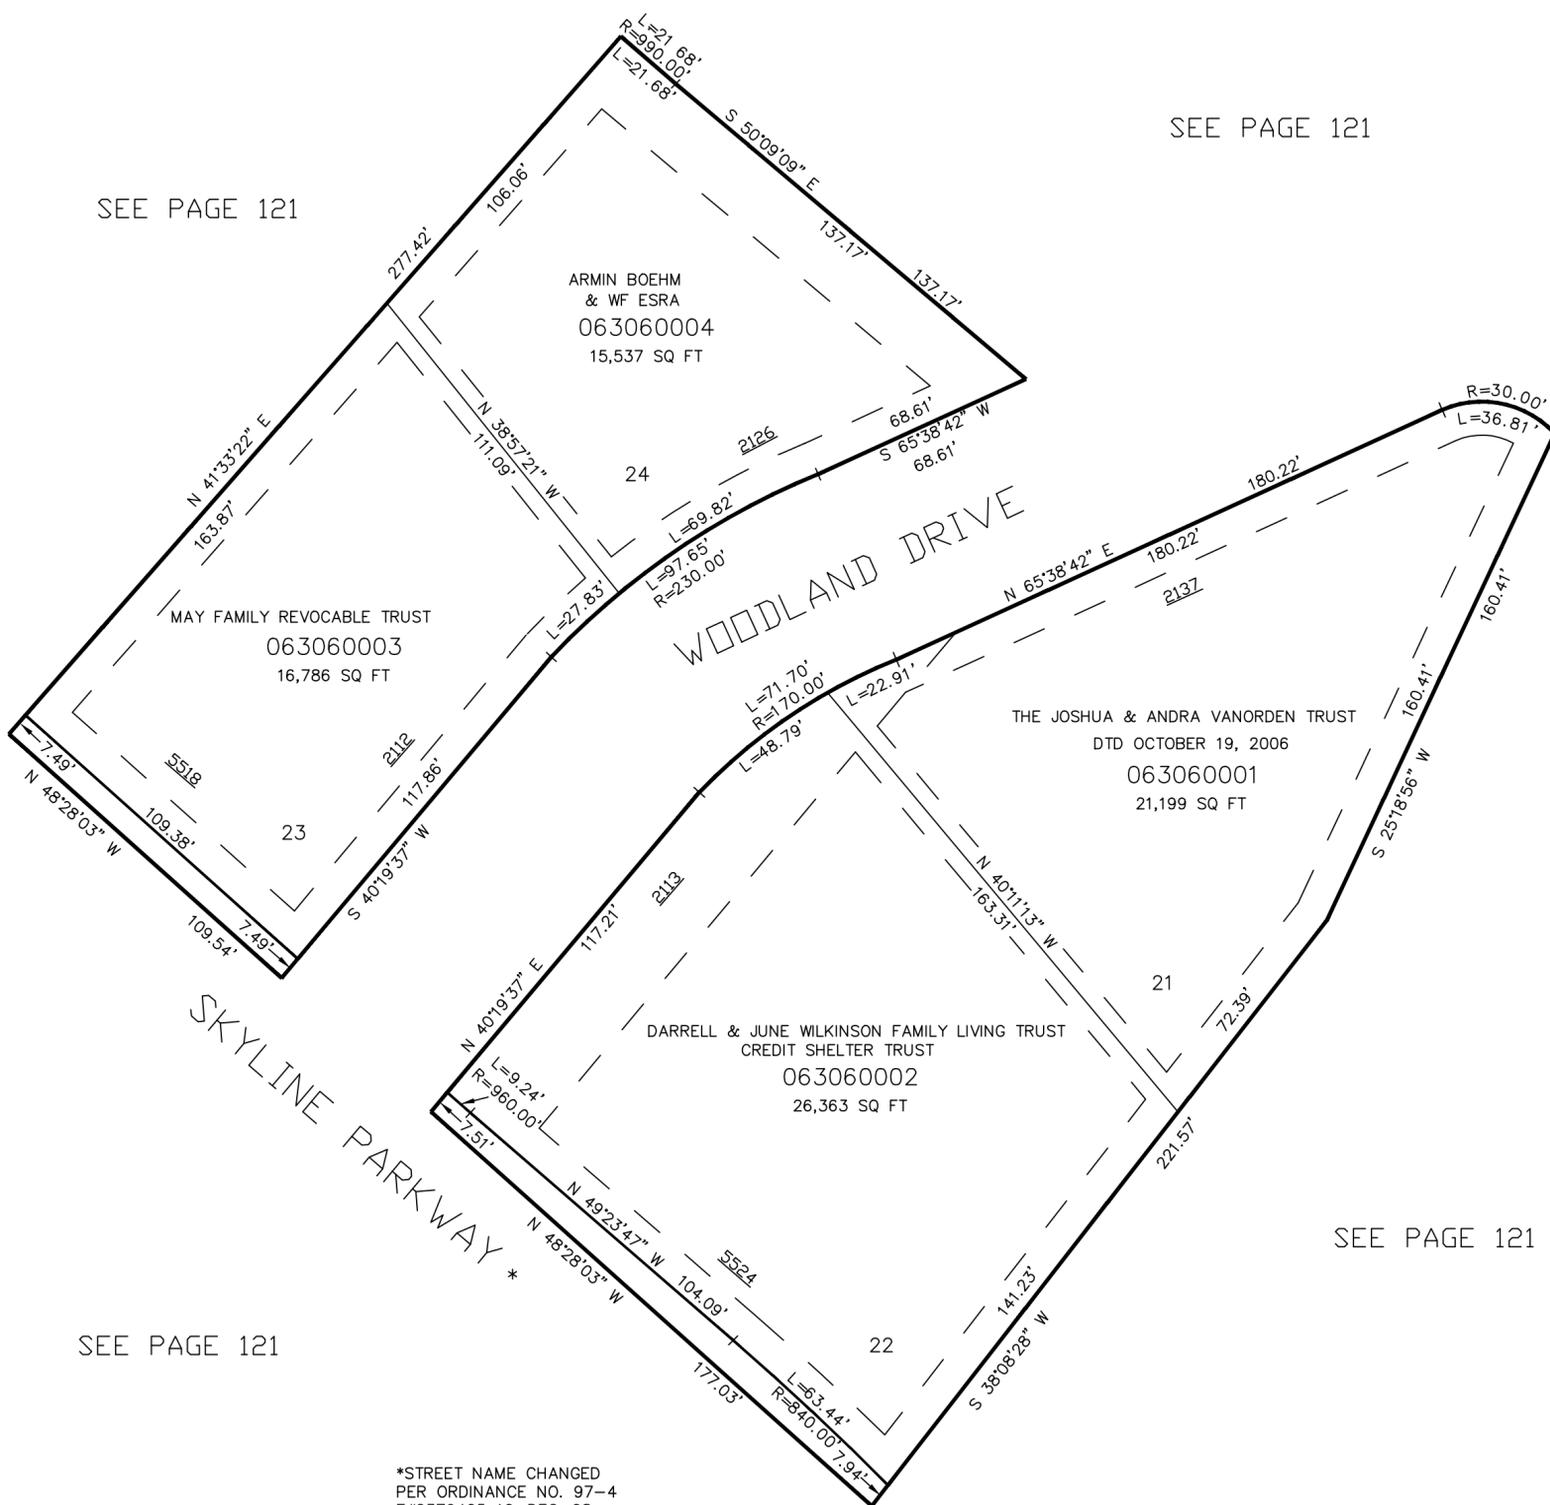

SEE PAGE 121

SEE PAGE 121

SEE PAGE 121

SEE PAGE 121

*STREET NAME CHANGED
PER ORDINANCE NO. 97-4
E#2379405 10-DEC-08.

10' UTILITY & DRAINAGE EASEMENTS EACH
SIDE OF PROPERTY LINES AS INDICATED
BY DASHED LINES EXCEPT AS OTHERWISE
SHOWN.

FOR COMPLETE ENG DATA SEE
ORIGINAL DEDICATION PLAT IN
BOOK 65, PAGE 73 OF RECORDS.