

PART OF THE S.1/2, OF SECTION 7, T.5N., R.1W. S.L.B. & M.
CUTRUBUS RIVERDALE SUBDIVISION

IN RIVERDALE CITY

SCALE 1" = 60'


TAXING UNIT: 413

4400 SOUTH

SEE PAGE 15

SEE PAGE 15

10' UTILITY & DRAINAGE EASEMENTS EACH
SIDE OF PROPERTY LINES AS INDICATED
BY DASHED LINES EXCEPT AS OTHERWISE
SHOWN.

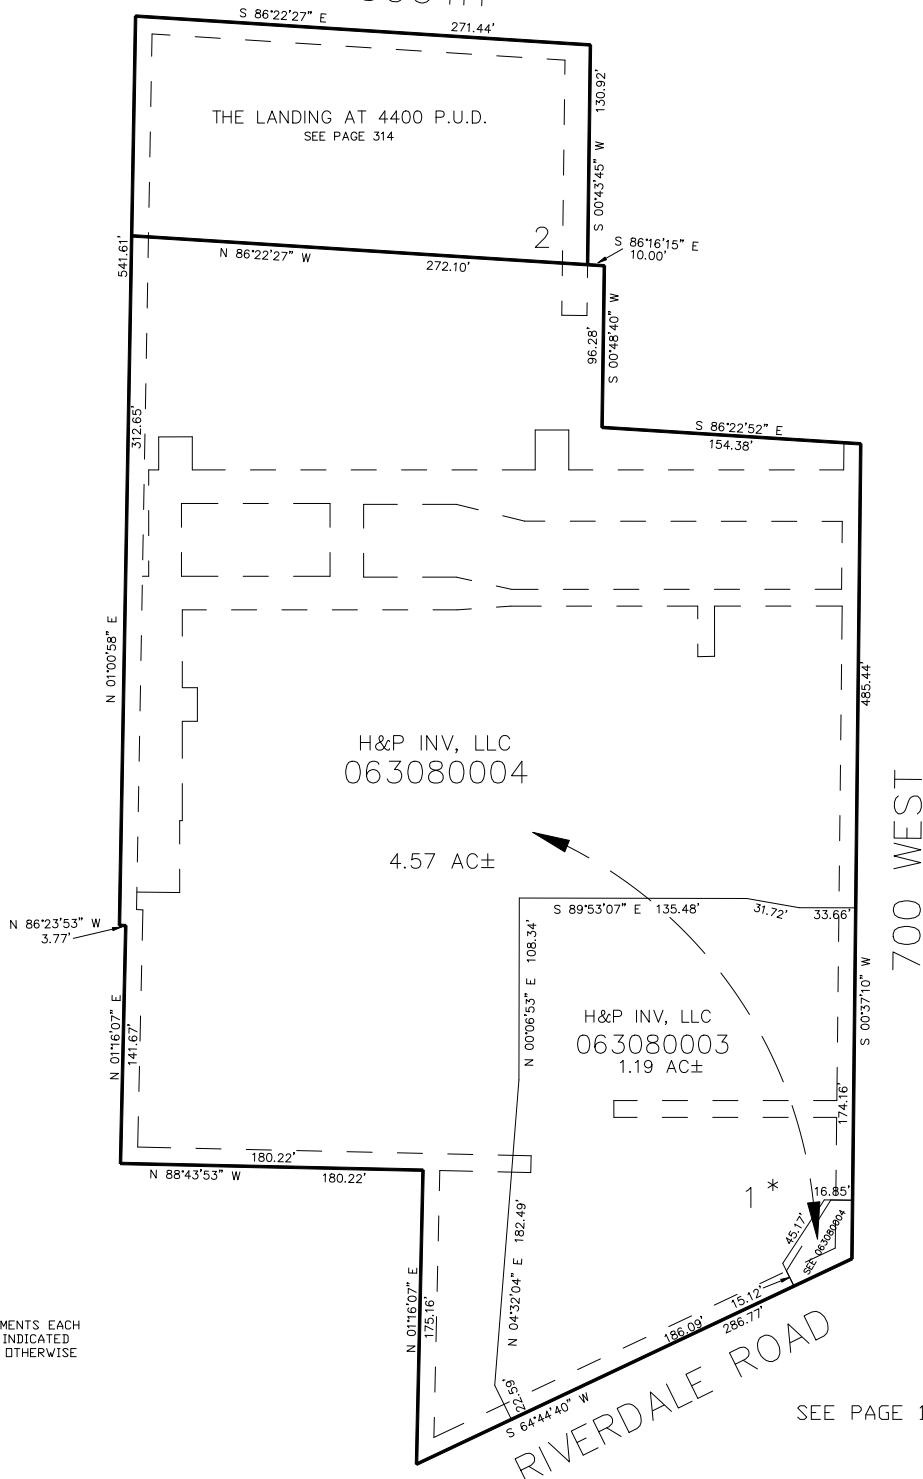

* FOR VACATED R.O.W. AND
EASEMENT INFORMATION SEE
DED PLAT BK 66 PG 15.
VACATED #2263476

FOR COMPLETE ENG DATA SEE
ORIGINAL DEDICATION PLAT IN
BOOK 66, PAGE 15 OF RECORDS.

SEE PAGE 15