


PART OF THE S.1/2, OF SECTION 7, T.5N., R.1W. S.L.B. & M.
CUTRUBUS RIVERDALE SUBDIVISION

IN RIVERDALE CITY

SCALE 1" = 60'

TAXING UNIT: 507

4400 SOUTH

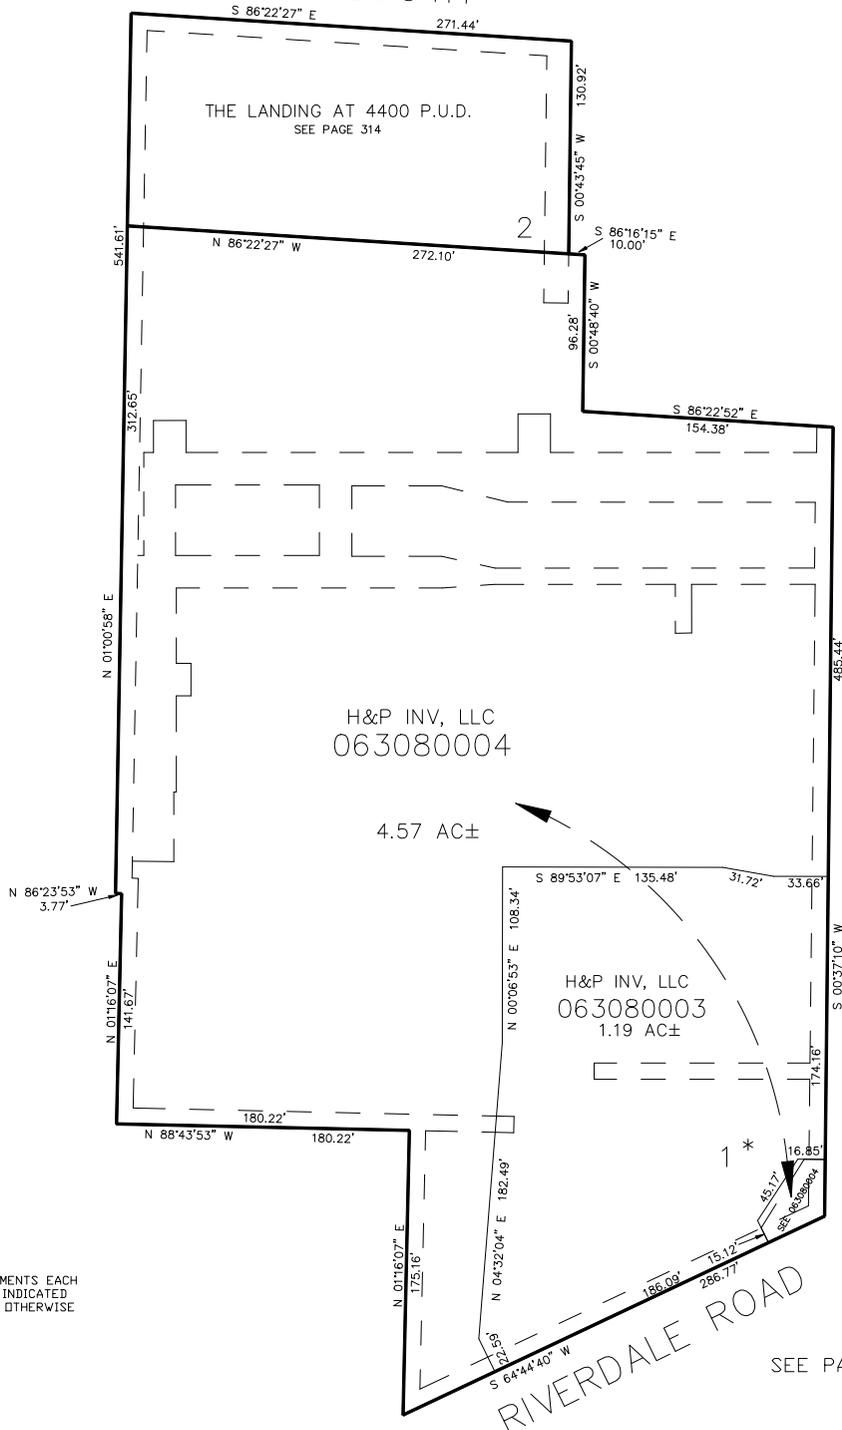

SEE PAGE 15

SEE PAGE 15

* FOR VACATED R.O.W. AND EASEMENT INFORMATION SEE DED PLAT BK 66 PG 15. VACATED #2263476

FOR COMPLETE ENG DATA SEE ORIGINAL DEDICATION PLAT IN BOOK 66, PAGE 15 OF RECORDS.

10' UTILITY & DRAINAGE EASEMENTS EACH SIDE OF PROPERTY LINES AS INDICATED BY DASHED LINES EXCEPT AS OTHERWISE SHOWN.

SEE PAGE 15