

PART OF THE SE.1/4, OF SECTION 14, T.5N., R.1W., S.L.B. & M.
MOSES MOUNTAIN SUBDIVISION 1ST AMENDMENT


IN WEBER COUNTY

TAXING UNIT: 159

SCALE 1" = 40'

SEE PAGE 121-1

SEE PAGE 132

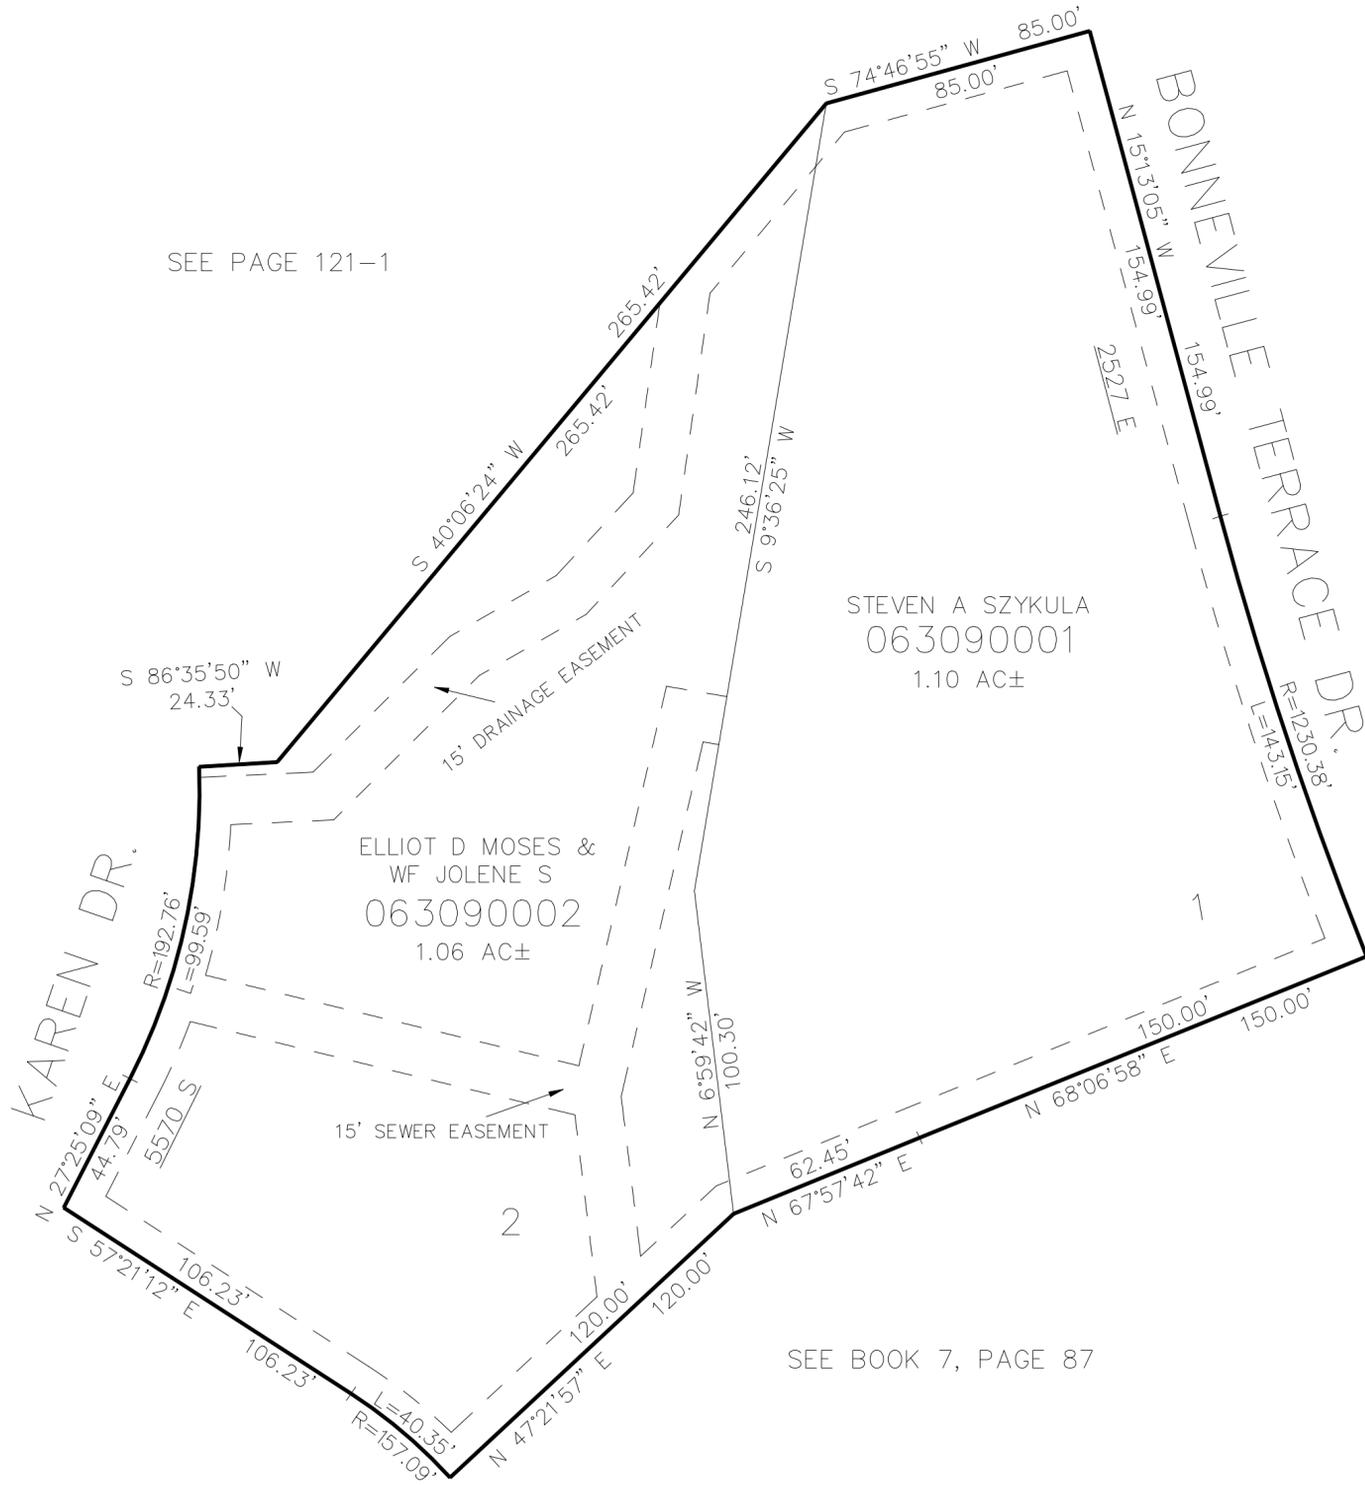

STEVEN A SZYKULA
063090001
1.10 AC±

ELLIOT D MOSES &
WF JOLENE S
063090002
1.06 AC±

SEE BOOK 7, PAGE 87

10' UTILITY & DRAINAGE EASEMENTS EACH SIDE OF PROPERTY LINES AS INDICATED BY DASHED LINES EXCEPT AS OTHERWISE SHOWN.

FOR COMPLETE ENG DATA SEE ORIGINAL DEDICATION PLAT IN BOOK 66, PAGE 80 OF RECORDS.