


PART OF THE SE.1/4, OF SECTION 14, T.5N., R.1W., S.L.B. & M.  
MOSES MOUNTAIN SUBDIVISION 1ST AMENDMENT

IN WEBER COUNTY

TAXING UNIT: 159

SCALE 1" = 40'

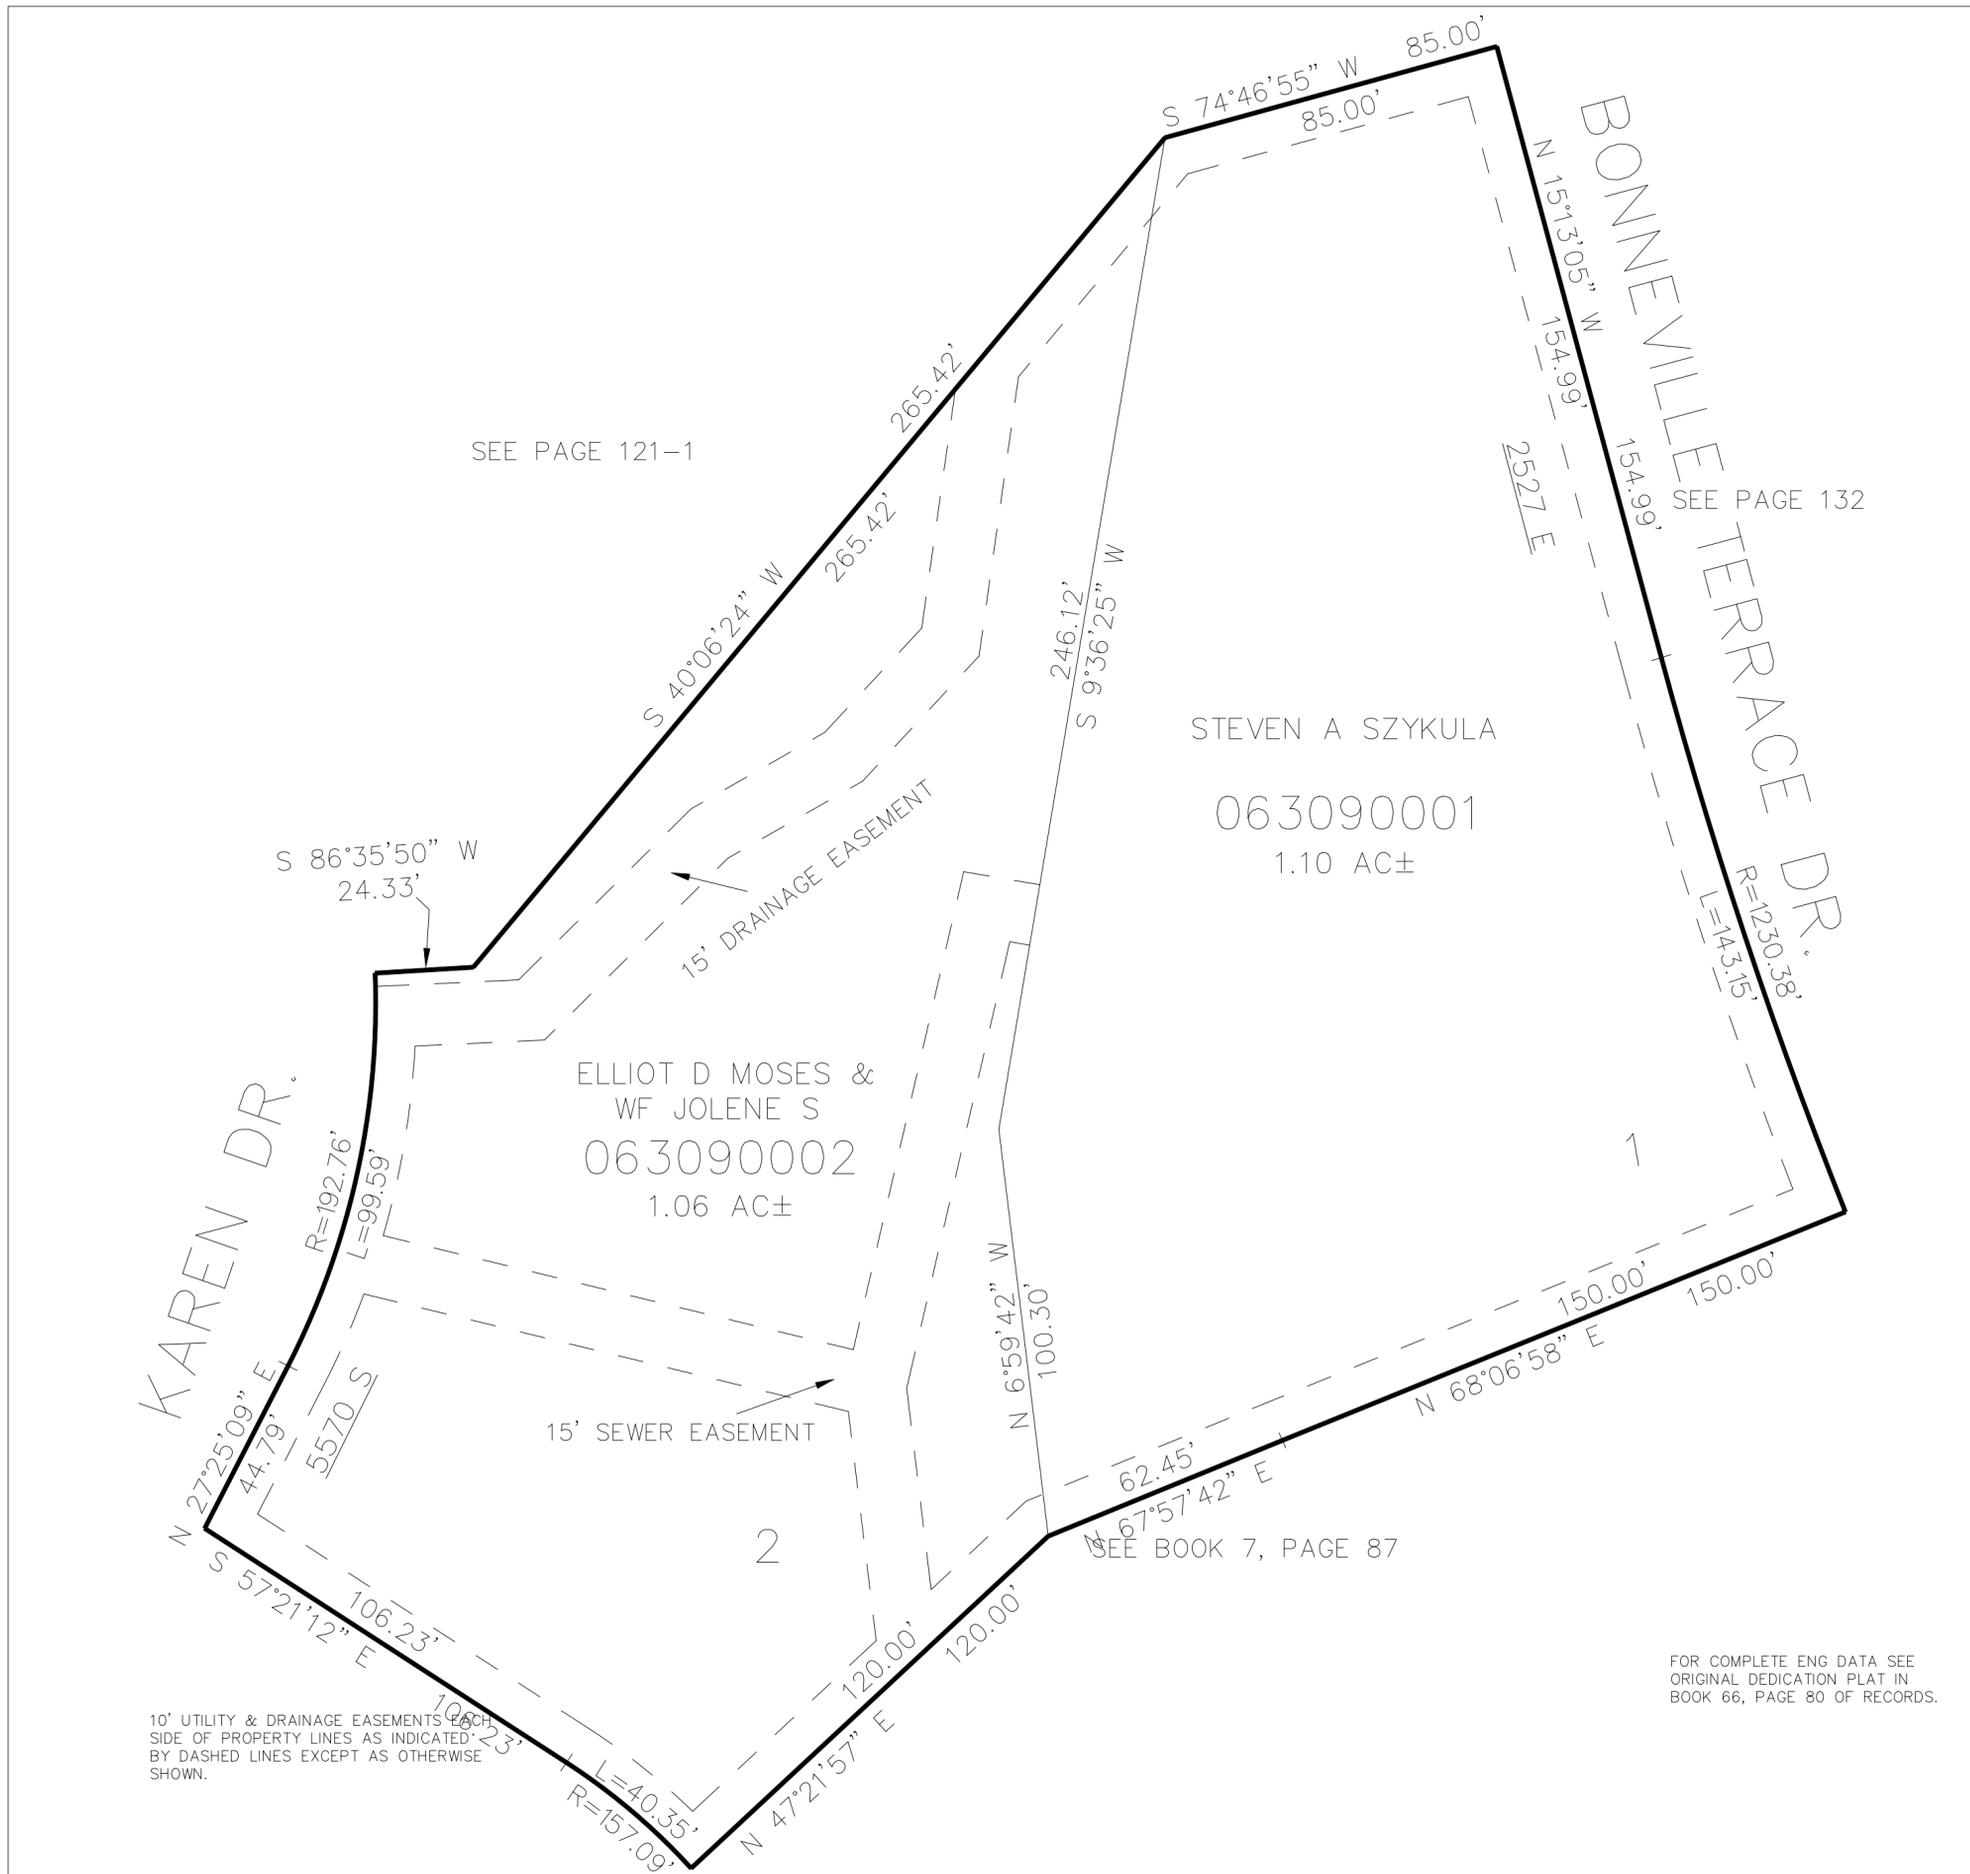

SEE PAGE 121-1

SEE PAGE 132

STEVEN A SZYKULA

063090001

1.10 AC±

ELLIOT D MOSES &  
WF JOLENE S

063090002

1.06 AC±

10' UTILITY & DRAINAGE EASEMENTS EACH  
SIDE OF PROPERTY LINES AS INDICATED  
BY DASHED LINES EXCEPT AS OTHERWISE  
SHOWN.

FOR COMPLETE ENG DATA SEE  
ORIGINAL DEDICATION PLAT IN  
BOOK 66, PAGE 80 OF RECORDS.