

PART OF THE SE.1/4, OF SECTION 7, T.5N., R.1W., S.L.B. & M.
LES SCHWAB RIVERDALE SUBDIVISION

IN RIVERDALE CITY

TAXING UNIT: 413

SCALE 1" = 60'

SEE PAGE 12

RIVERDALE ROAD

GARFF DODGE PROPERTY INC
063100002
3.01 AC±


SFP-C LIMITED PARTNERSHIP
063100001
1.71 AC±

RIVERDALE CITY
063100003
19,914 SQFT

PARCEL A

SEE PAGE 12

SEE PAGE 12

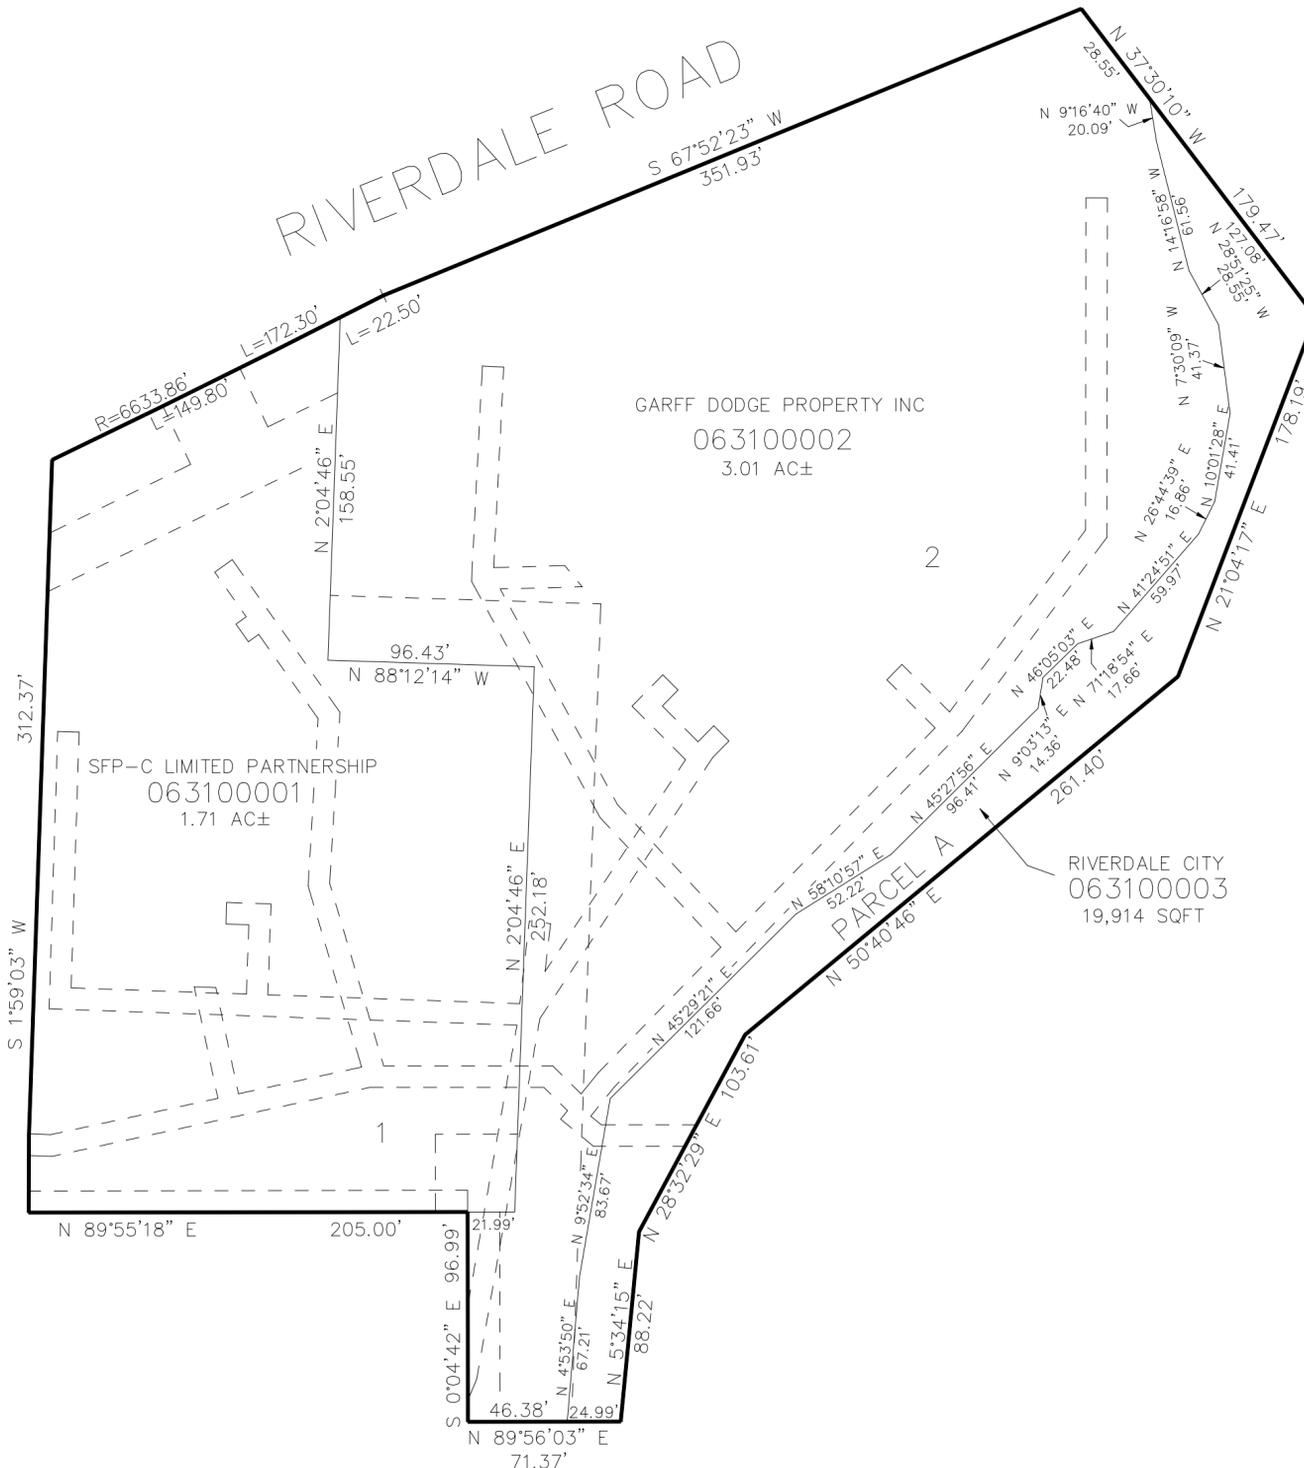

10' UTILITY & DRAINAGE EASEMENTS EACH
SIDE OF PROPERTY LINES AS INDICATED
BY DASHED LINES EXCEPT AS OTHERWISE
SHOWN.

4600 SOUTH

SEE PAGE 12

FOR COMPLETE ENG DATA SEE
ORIGINAL DEDICATION PLAT IN
BOOK 66, PAGE 99 OF RECORDS.