

PART OF THE SE.1/4, OF SECTION 7, T.5N., R.1W., S.L.B. & M.
LES SCHWAB RIVERDALE SUBDIVISION


TAXING UNIT: 413, 507

IN RIVERDALE CITY
SCALE 1" = 60'

SEE PAGE 12

RIVERDALE ROAD

PLAN

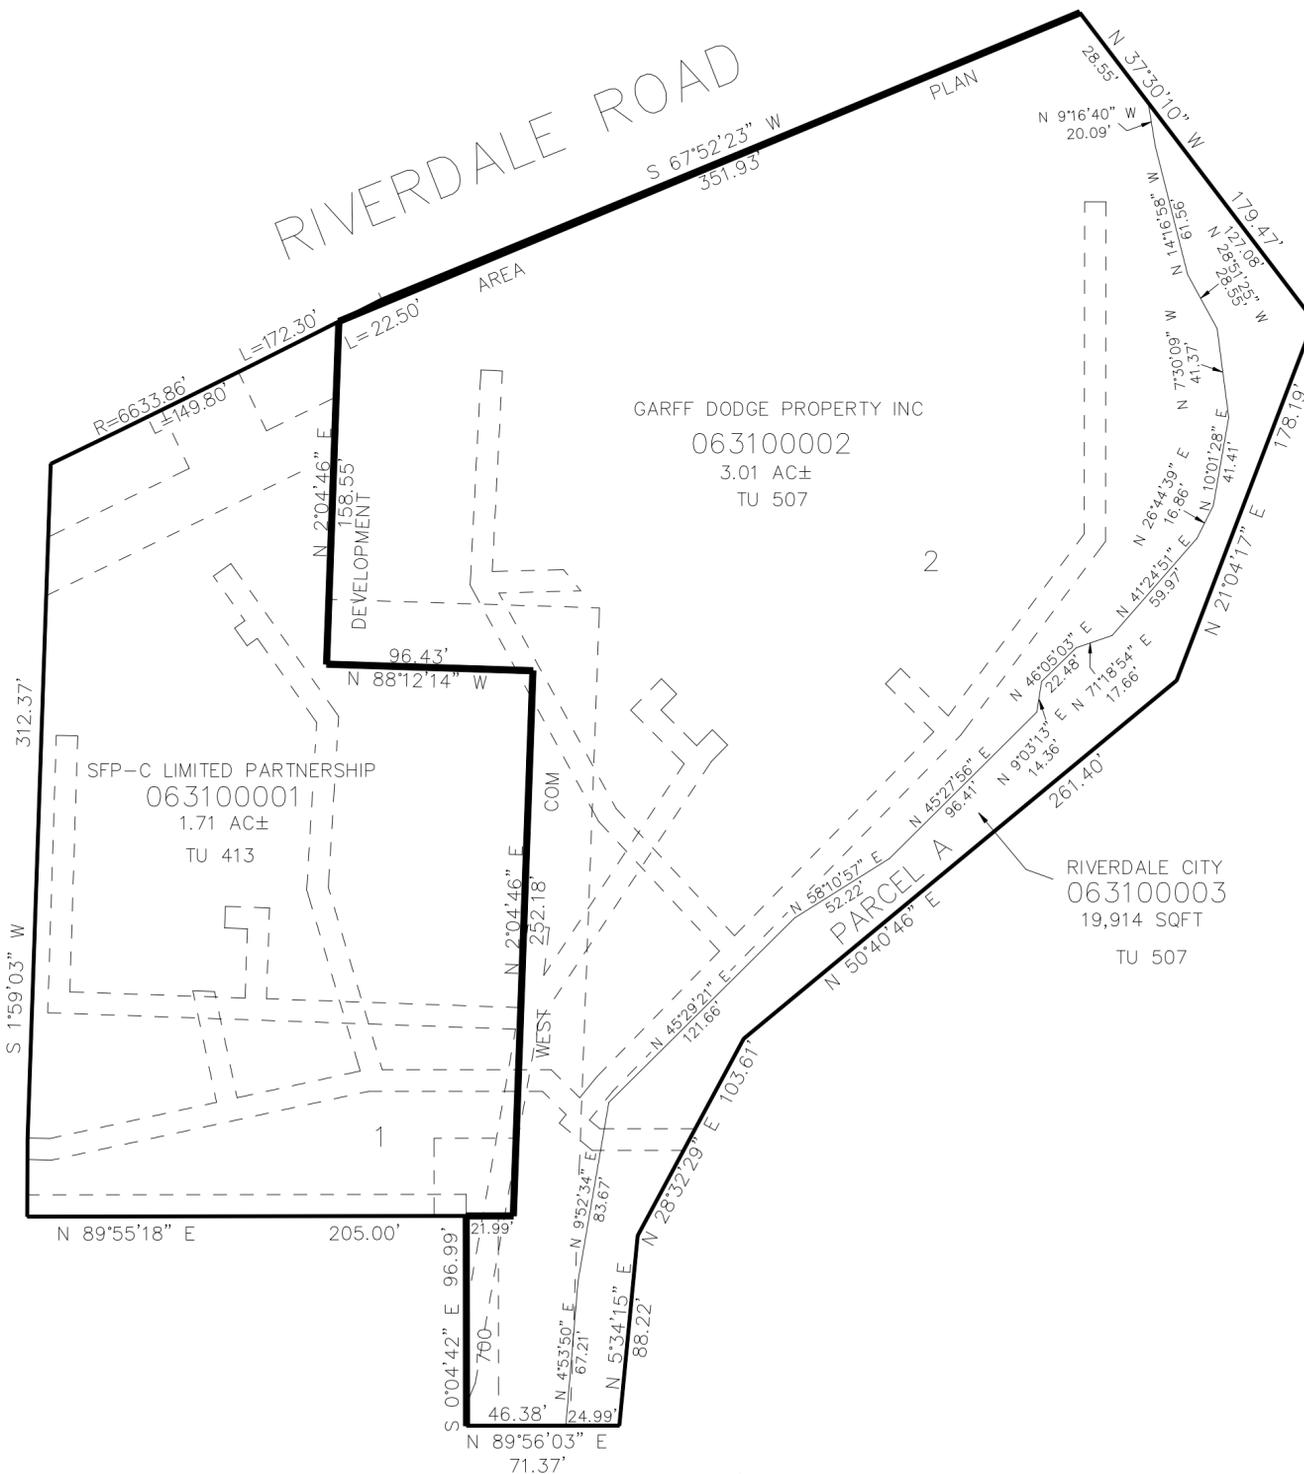

SEE PAGE 12

SEE PAGE 12

4600 SOUTH

10' UTILITY & DRAINAGE EASEMENTS EACH
SIDE OF PROPERTY LINES AS INDICATED
BY DASHED LINES EXCEPT AS OTHERWISE
SHOWN.

FOR COMPLETE ENG DATA SEE
ORIGINAL DEDICATION PLAT IN
BOOK 66, PAGE 99 OF RECORDS.

SEE PAGE 12